

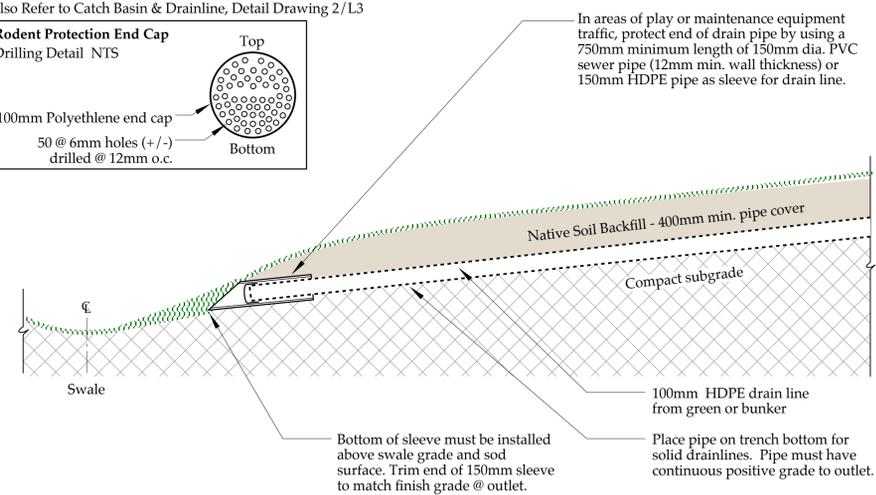



Also Refer to Catch Basin & Drainline, Detail Drawing 2/L3

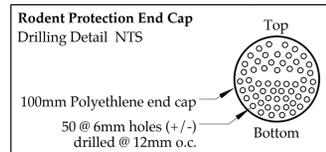


1
L3 **Drain Outlet Detail Section**
Scale: 1 : 24

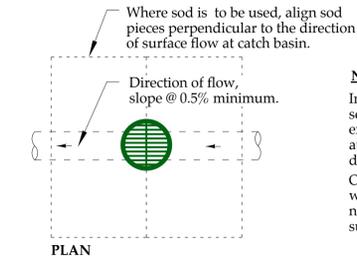

NOTES:
Install catch basins with solid covers when used expressly as cleanouts at the high end of any drain line.
Only install catch basins with the appropriate number of inlets to suit the situation.

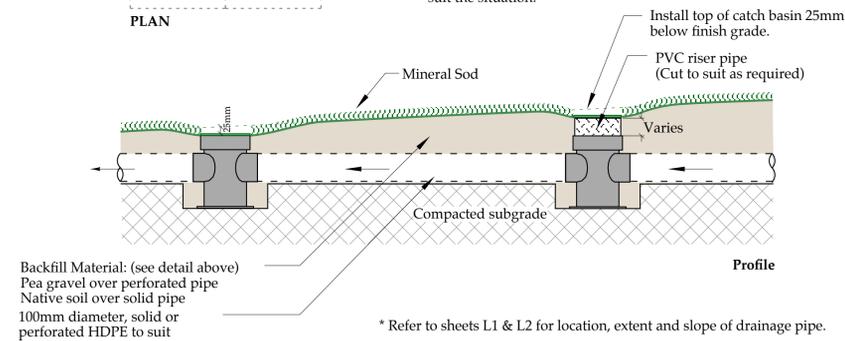


2
L3 **Catch Basin & Drainline Detail Section**
Scale: 1 : 12

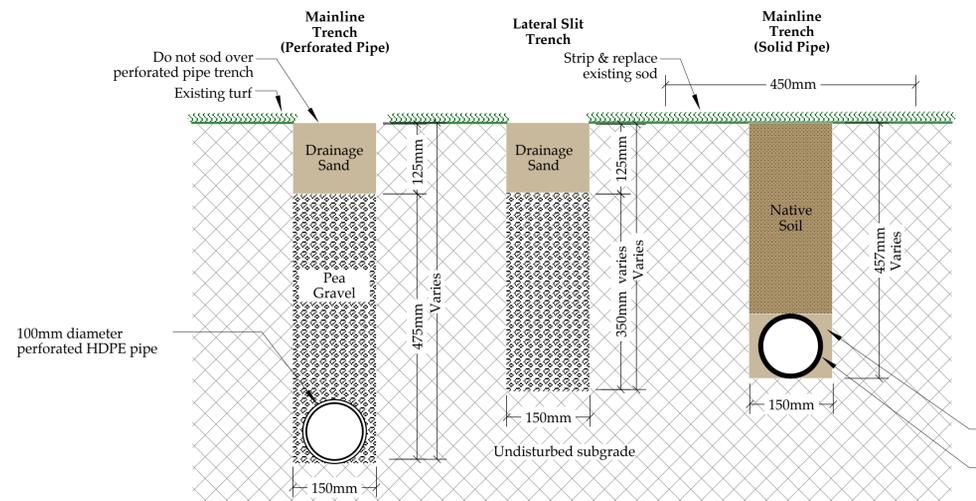

Notes:
Perforated pipe trenches & lateral slit trenches will vary in depth due to topography and location. Fill the trench with washed pea gravel and the top 75mm with washed fill sand.
Bottom of trench must always have positive drainage.

* Refer to sheets L1 & L2 for location, extent and slope of drainage pipe.

3
L3 **Trenching Detail Section**
Scale: 1 : 6

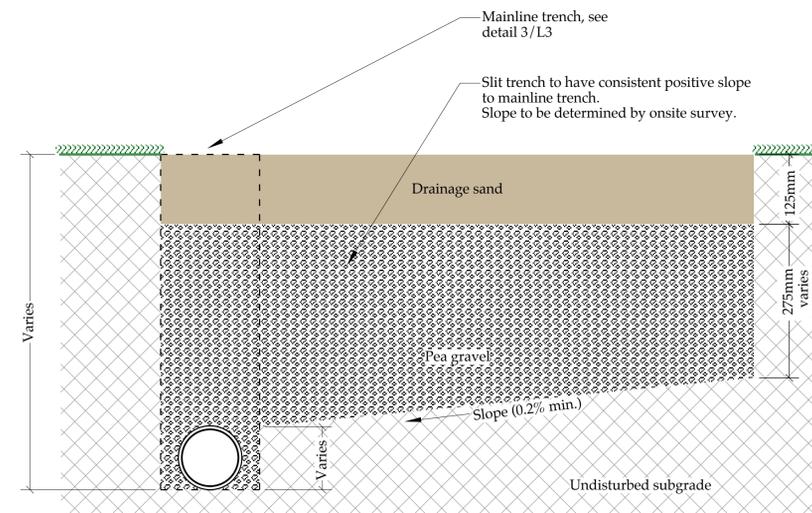

4
L3 **Slit Trenching Detail Section**
Scale: 1 : 6

GRANT GOLF

Golf Course Planning • Design • Construction Management
162 Woodfield Bay, Winnipeg, Manitoba R3R 3B1
Ph: (204) 229-2419 • Email: grantgolf@mac.com

Project: **Windsor Park / Kildonan Park Golf Course**

10 Des Meurons St. / 2021 Main St., Winnipeg, MB.

Drawing Title: **Construction Details**

Notes:
Bid Opportunity 511-2016

Scale: As specified
North:

Drawn: TK
Checked: DG
Proj. No.: 16.09

Date: Apr. 11, 2016
Revisions: July 5, 2016

Drawing No.:

L3