
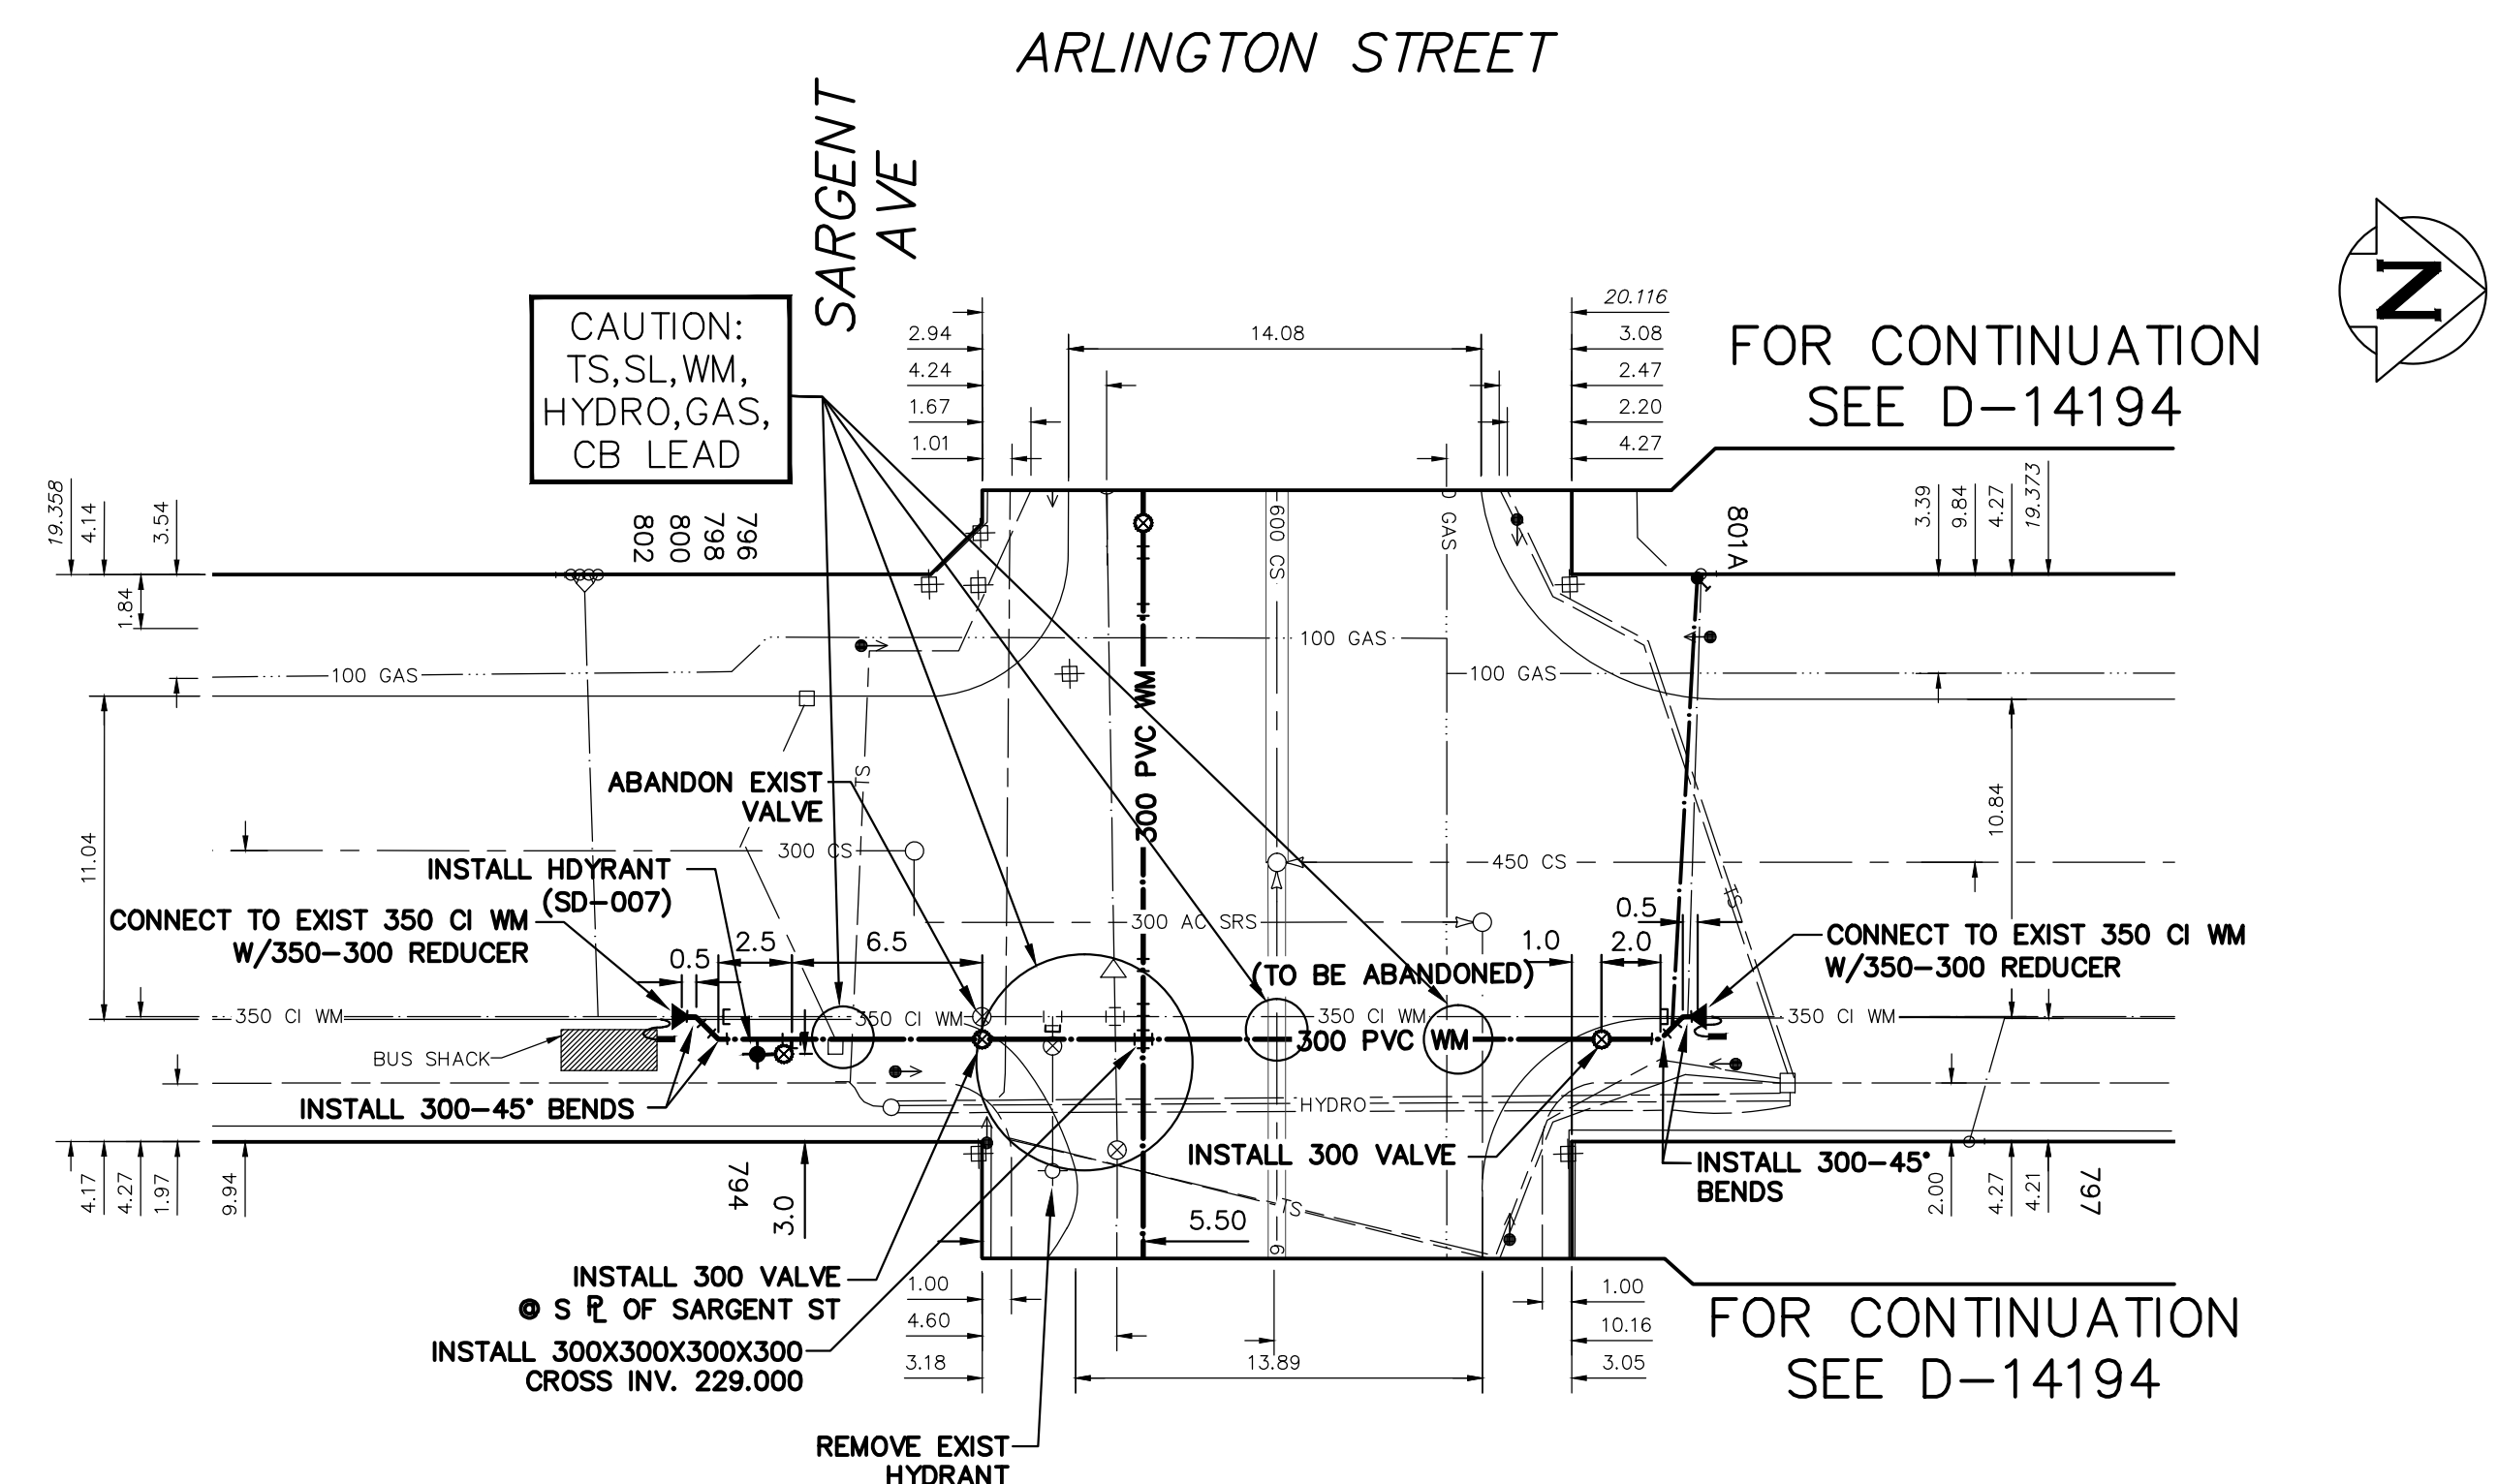


SIMCOE STREET

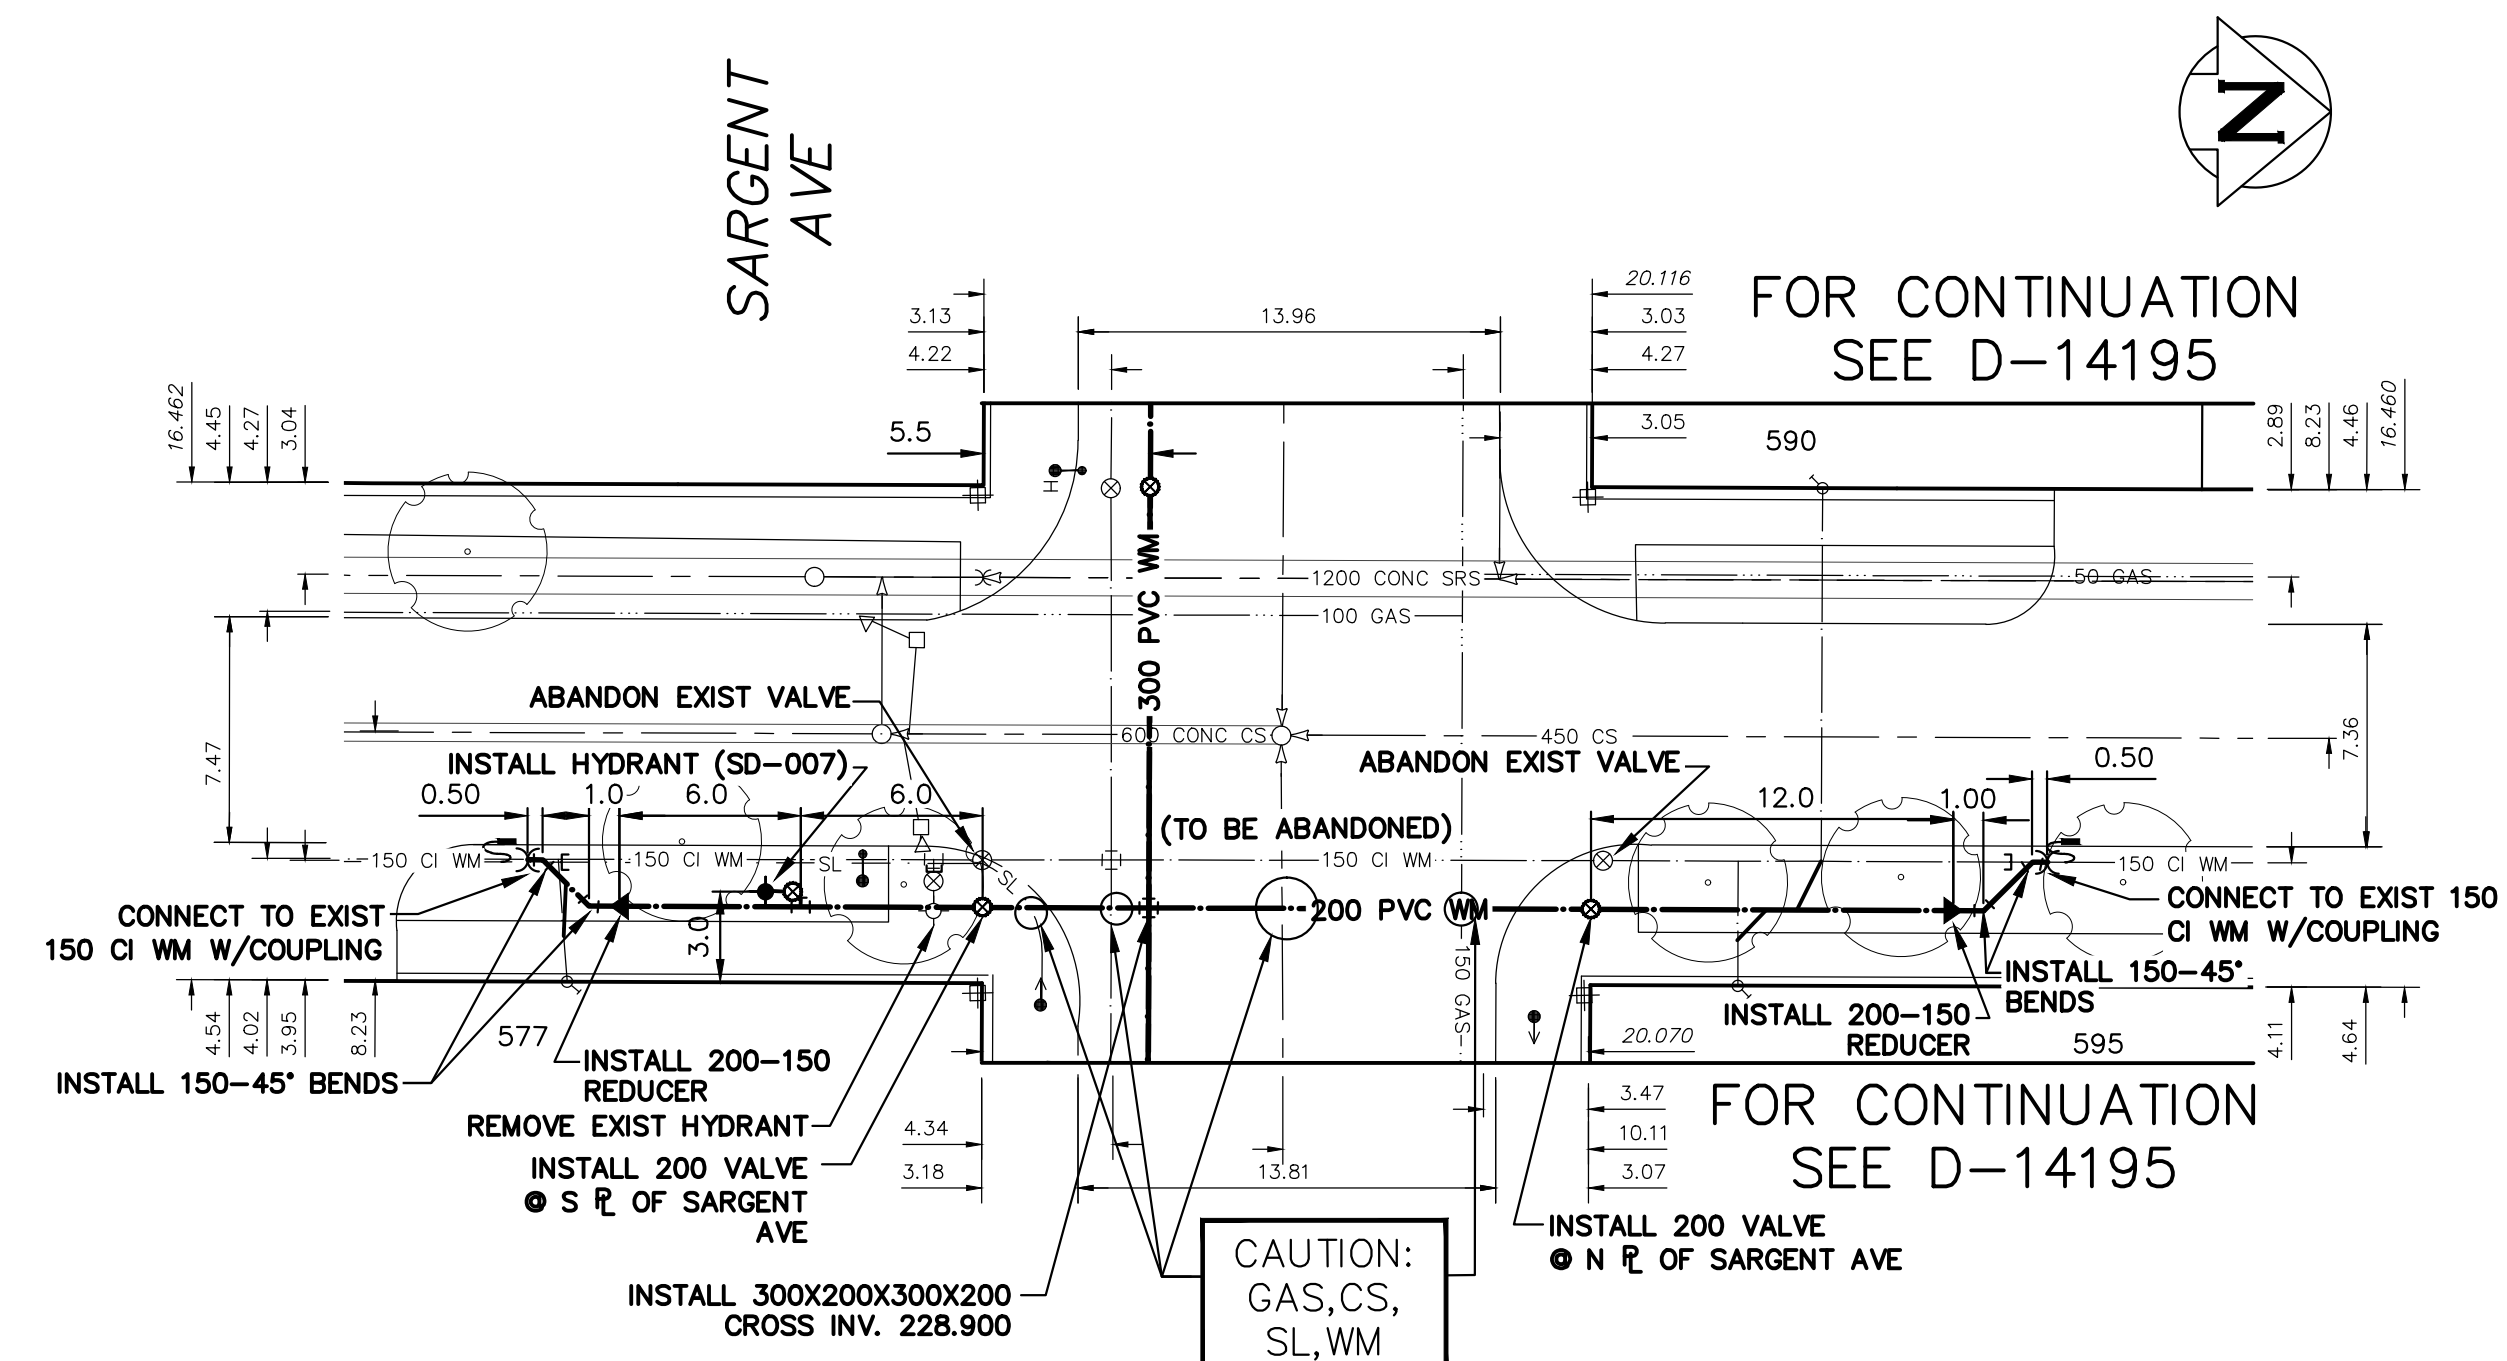

NOTE: ALL VALVES TO BE INSTALLED COUNTERCLOCKWISE TO CLOSE

SEE PROVINCIAL REGULATION 210/72 FOR DETAILS

NOTE:

LOCATION OF UNDERGROUND STRUCTURES AS SHOWN ARE BASED ON THE BEST INFORMATION AVAILABLE BUT NO GUARANTEE IS GIVEN THAT ALL EXISTING UTILITIES ARE SHOWN OR THAT THE GIVEN LOCATIONS ARE EXACT. CONFIRMATION OF EXISTENCE AND EXACT LOCATION OF ALL SERVICES MUST BE OBTAINED FROM THE INDIVIDUAL UTILITIES BEFORE PROCEEDING WITH CONSTRUCTION.

NO.	REVISIONS	DATE	BY
-----	-----------	------	----

PLOT DATE: 2016 03 24

ENGINEER'S SEAL

ORIGINAL
SIGNED BY
S.R.J.
COURNOYER
16-03-24

CONSULTANT DRAWING NUMBER

2016 WATER MAIN RENEWALS CONTRACT 5 TIE-IN LOCATIONS TORONTO STREET, ARLINGTON STREET, SIMCOE STREET, HOME STREET	SHEET 14 OF 14
	CITY DRAWING NUMBER D-14242

D-14242