




## SOUTH WEST PARAPET WALL REINFORCING

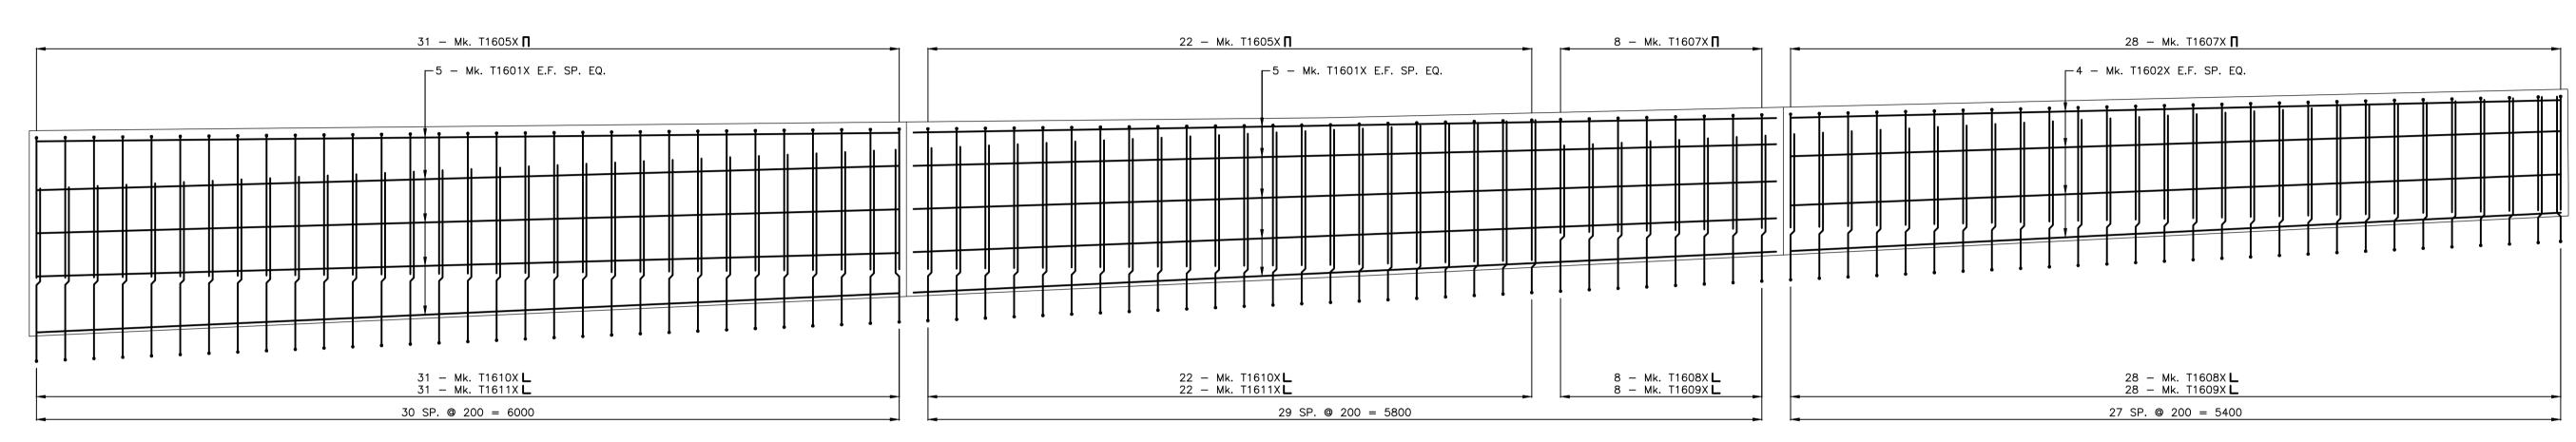

NORTH WEST PARAPET WALL REINFORCING

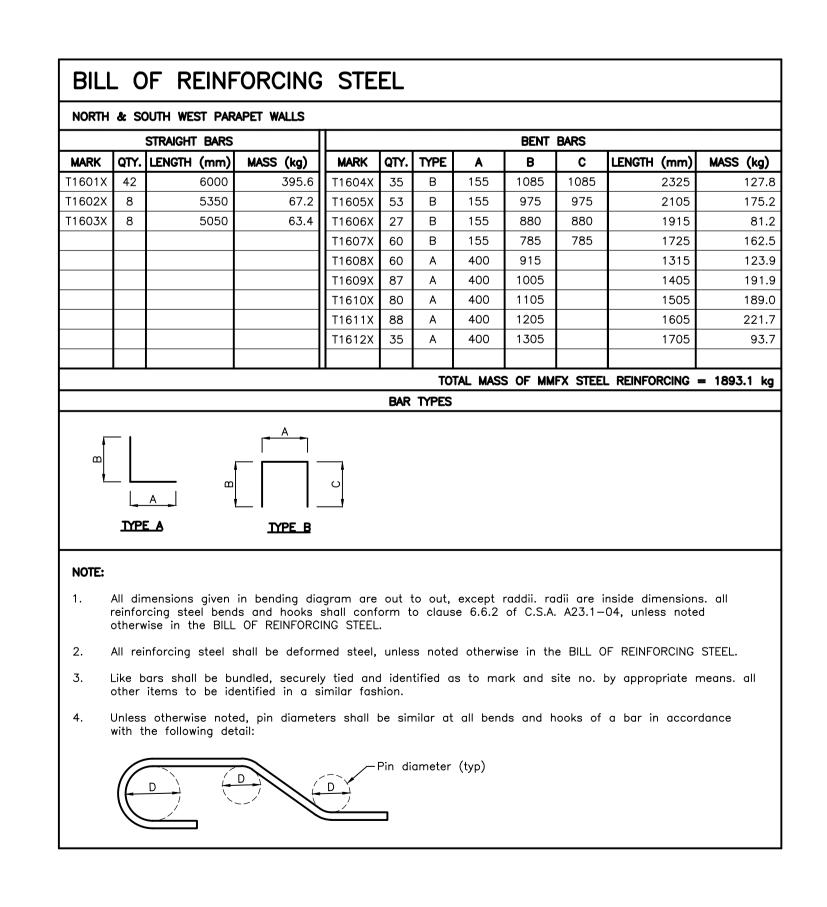

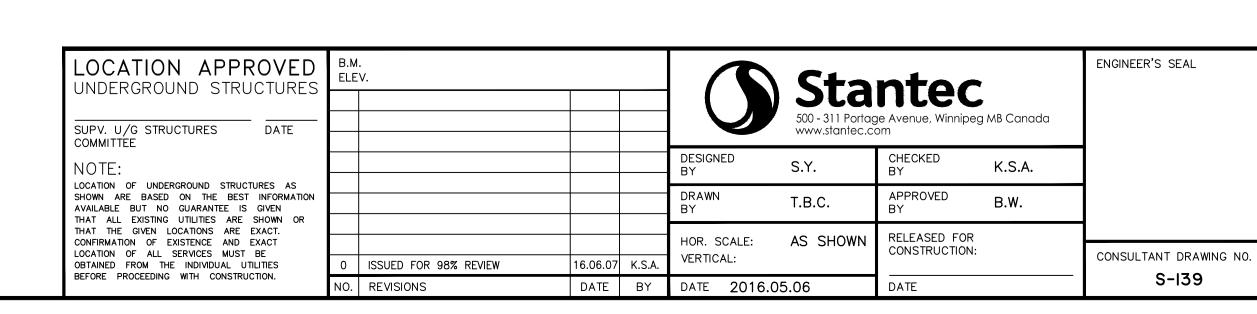



THE CITY OF WINNIPEG PUBLIC WORKS DEPARTMENT Winnipeg Engineering Division

2016 REGIONAL STREET PROGRAM ARCHIBALD STREET

WEST PARAPET REINFORCING DETAILS

55 62 CAD FILE DRAWING NUMBER 06880s-139-884.dwg UNDERPASS REHABILITATION CITY DRAWING NUMBER

U205-I6-55

##/884