

ASBESTOS INVENTORY CONTROL




Planning, Property and Development Department
 Municipal Accommodations Division
 4th Floor - 185 King Street • Winnipeg, MB • R3B 1J1

Building Name:	Springfield Shop	Inspection Date:	June 9, 2015
Building Code:	SH-29	Inspected By:	Ryan Matthews & James Neufeld
Building Address:	1229 Springfield Road	Construction Date:	

Material Location	Material Description	Drawing Label	Material Condition	Testing Status	Date M/Y	Test %	Est. %
Hallway	Pipe Mastic - Above Ceiling	MA					
Mechanical/Furnace Room	Pipe Fitting Insulation (4)	PF	Good				
Men's Washrooms	Pipe Mastic - Above Ceiling	MA	Good				
Women's Washrooms	Pipe Mastic - Above Ceiling	MA	Good	TESTED	Feb/'12	10	
North Garage Area	Pipe Fitting Insulation (12)	PF	Good				
Foreman's Office	12x12 Floor Tile	F12	Removed				2-5
South Garage Area	Pipe Fitting Insulation (13)	PF	Good				
	Transite Wall	TW	Removed				
South Garage Hallway	12x12 Floor Tile	F12	Good	TESTED		2-5	
Golf Course Garage Area	Pipe Fitting Insulation (4)	PF	Good				
Block Walls	Randomly Inspected & Appear To Be Empty (Do Not Contain Vermiculite Insulation)						

- NOTES:**
- Asbestos inspections and inventory updates are conducted annually.
 - There may be asbestos containing materials present that were not located during asbestos inspections.
 - Floor tile and sheet flooring installed before 1990 may contain asbestos and must be treated as an asbestos containing material.
 - Vermiculite insulation may contain pockets of asbestos. All vermiculite insulation must be treated as an asbestos containing material.
 - For asbestos related inquiries, call Central Control at 204-986-2382**

SH-29

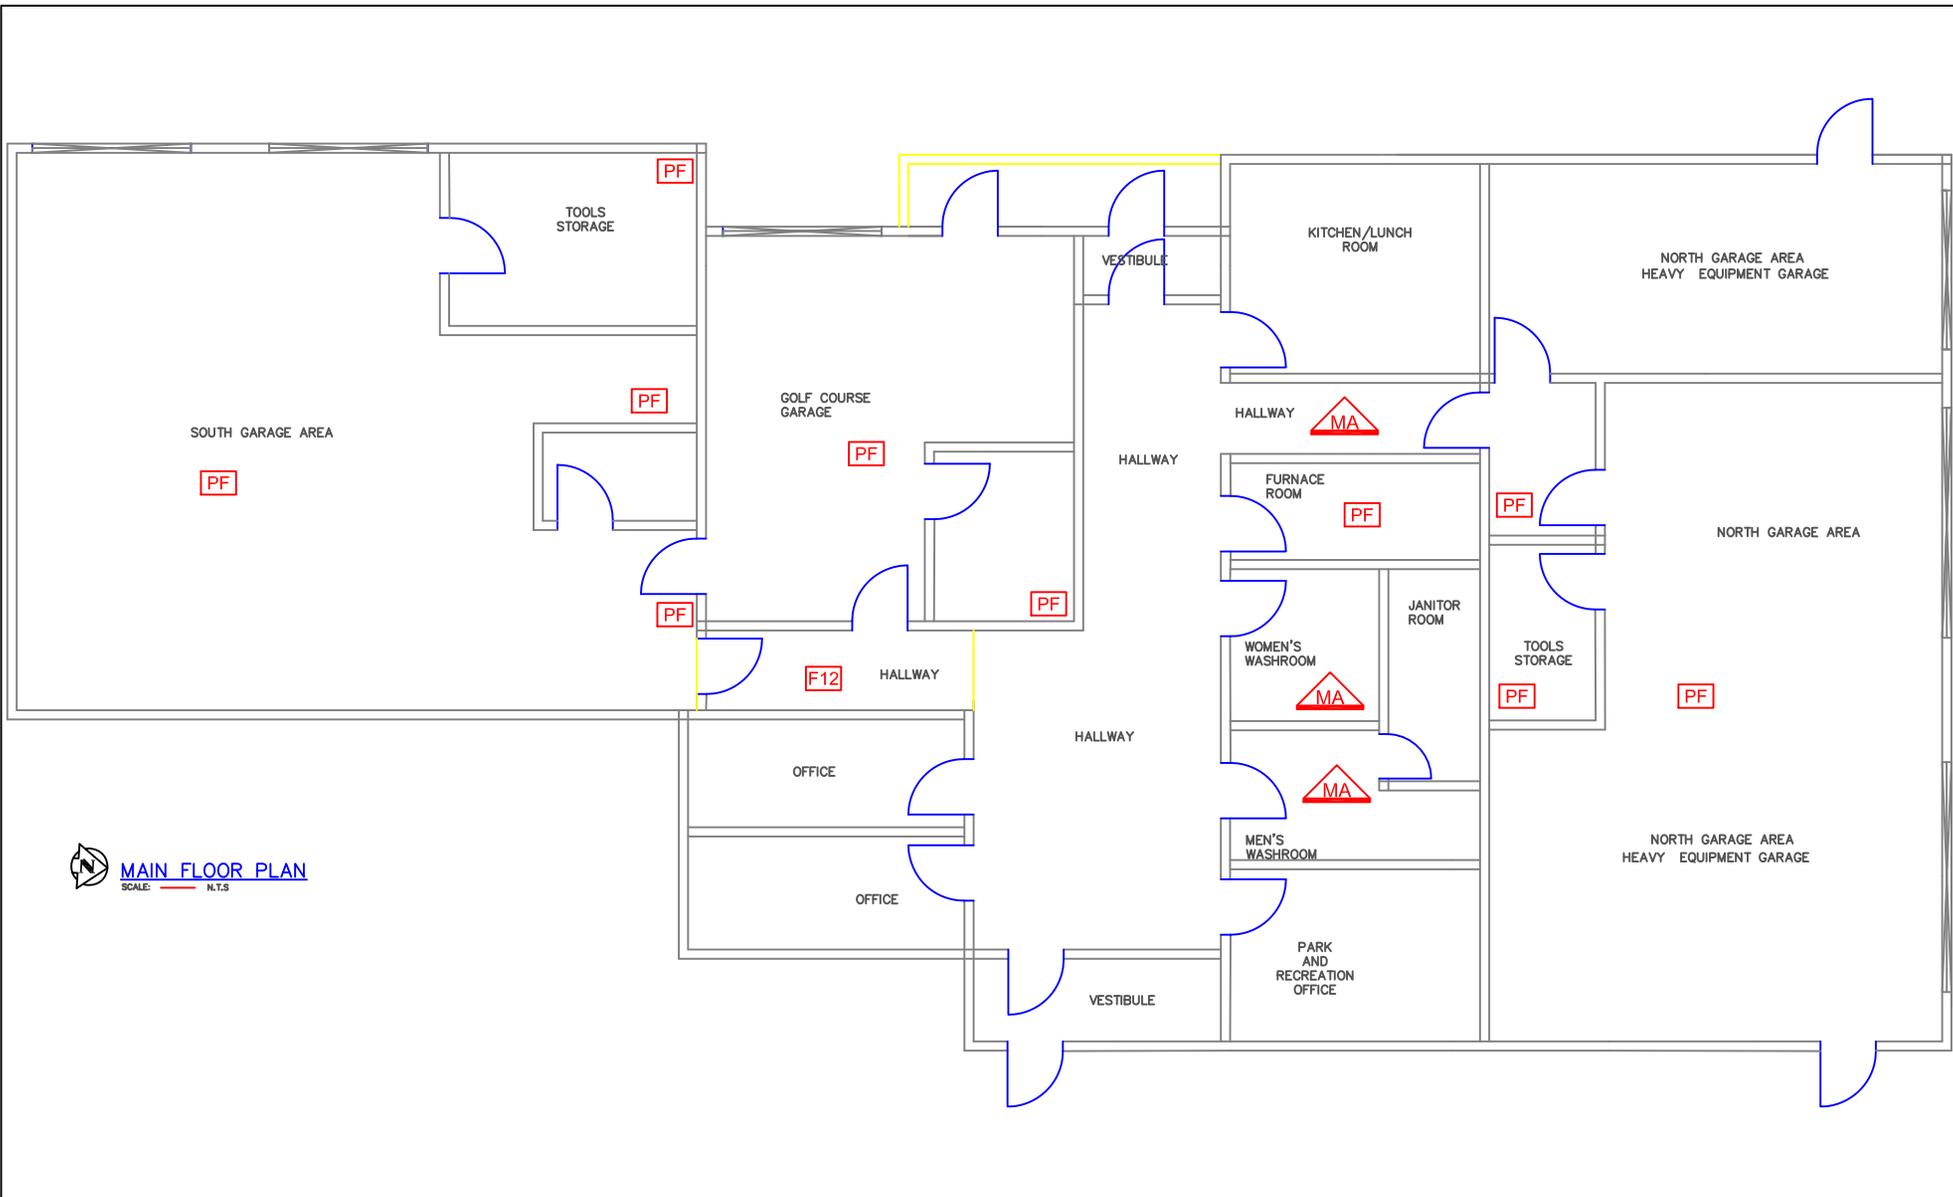

LEGEND	GENERAL LABELS	ON CEILING	ABOVE CEILING	UNDER FLOORING	WALL DETAIL	ENCAPSULATED ASBESTOS
?? =	??	??	??	??	??	
AF:ASBESTOS FABRIC	FL:FLOOR LEVELING CMP	SO:SPRAY ON				
BR:BOILER REFRACTORY	F9:9X9 FLOOR TILE	ST:STUCCO				
CA:CAULKING	F12:12X12 FLOOR TILE	TI:TANK INSULATION				
C12: 12X12 CEILING TILE	MA:MASTIC	TC: TRANSITE CEILING				
C24: 24X24 CEILING TILE	PF:PIPE FITTING INSULATION	TP: TRANSITE PIPE				
C48: 24X48 CEILING TILE	PI:PIPE INSULATION	TW: TRANSITE WALL				
DC:DRYWALL COMPOUND	PL:PLASTER	VE:VERMICULITE				
DI:DUCT INSULATION	RD:ROOF DRAIN					
FS:SHEET FLOORING	SC:STIPPLE CEILING					

NOTES:
 1. THERE MAY BE ASBESTOS CONTAINING MATERIALS PRESENT THAT WERE NOT LOCATED DURING BUILDING INSPECTIONS
 2. REFER TO THE ASBESTOS INVENTORY SURVEY SHEET FOR MORE INFORMATION
 3. DO NOT DISTURB ASBESTOS. FOR HANDLING PROCEDURES CALL CENTRAL CONTROL AT 986-2382

ASBESTOS LOCATIONS			
BUILDING:	SH - 29 Springfield Shop 1229 Springfield Road WINNIPEG, MANITOBA		
REVISED BY:	DATE:	SCALE:	SHEET #:
REM	June 10, 2015	N.T.S.	1/1

CITY OF WINNIPEG
 PLANNING, PROPERTY & DEVELOPMENT
 DEPARTMENT
 MUNICIPAL ACCOMMODATIONS DIVISION
 4th FLOOR - 185 KING STREET
 WINNIPEG, MANITOBA R3B 1J1
 PHONE: (204) 986-7266
 FAX: (204) 986-7311

Embrace the Spirit • Vivez l'esprit