


1 SECTION 1
1 : 75



2 SECTION 2
1 : 75

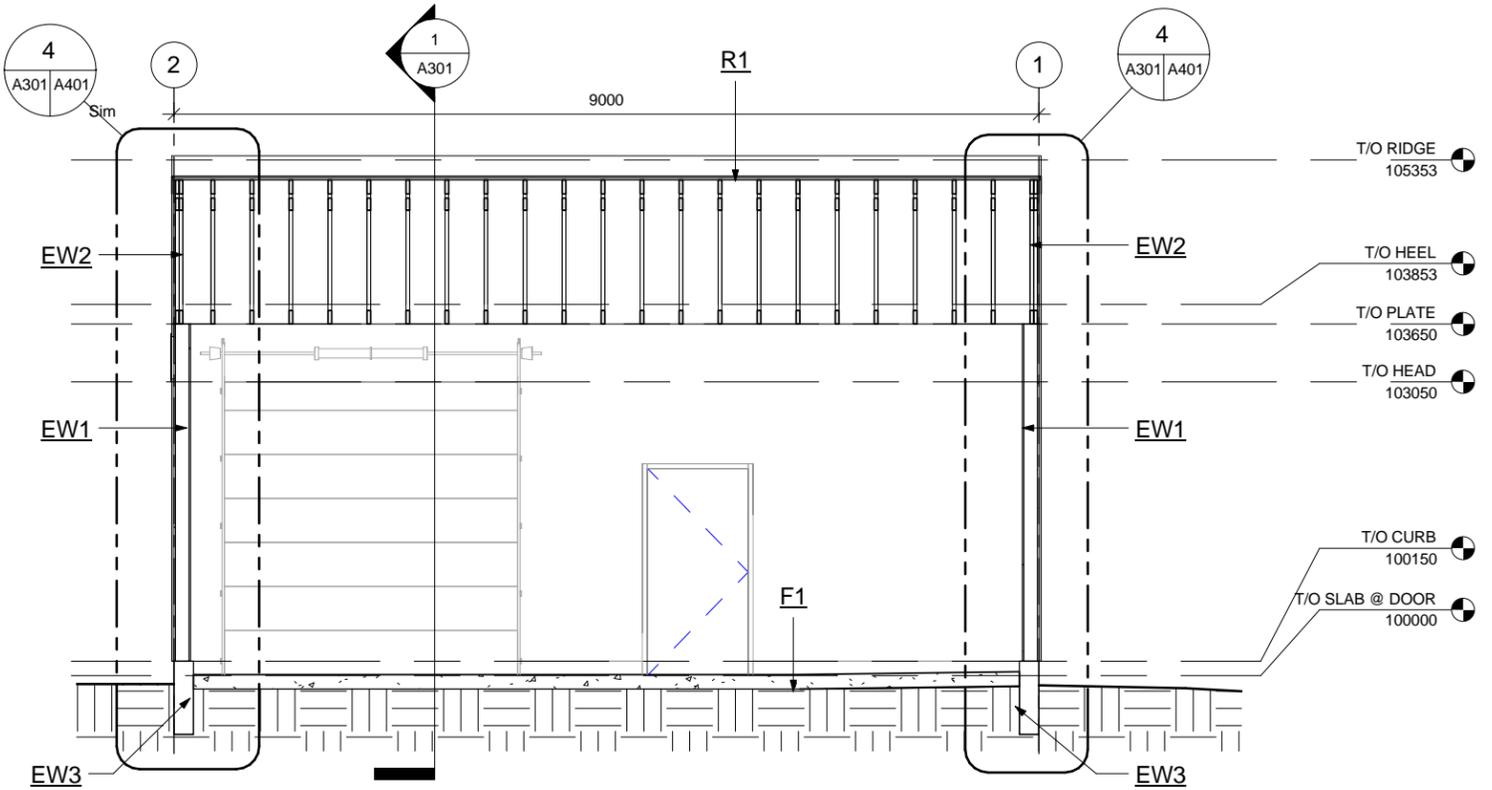