


LINTEL SCHEDULE				
Lintel Mark	Lintel Size	No of King Posts	No of Jack Studs	King/Jack Nominal Size
L1	2 PLY 38x140 SPF #2 OR BETTER	1	1	38x140 SPF #2 OR BETTER
L2	2 PLY 45x241 1.55E LSL	1	1	38x140 SPF #2 OR BETTER

**NOTE:**  
 PROVIDE ADDITIONAL L1 LINTELS AS REQUIRED AT MECHANICAL OPENINGS LESS THAN 1220 WIDE. REFER TO MECHANICAL AND ARCHITECTURAL DRAWINGS FOR QUANTITY AND LOCATION OF OPENINGS.

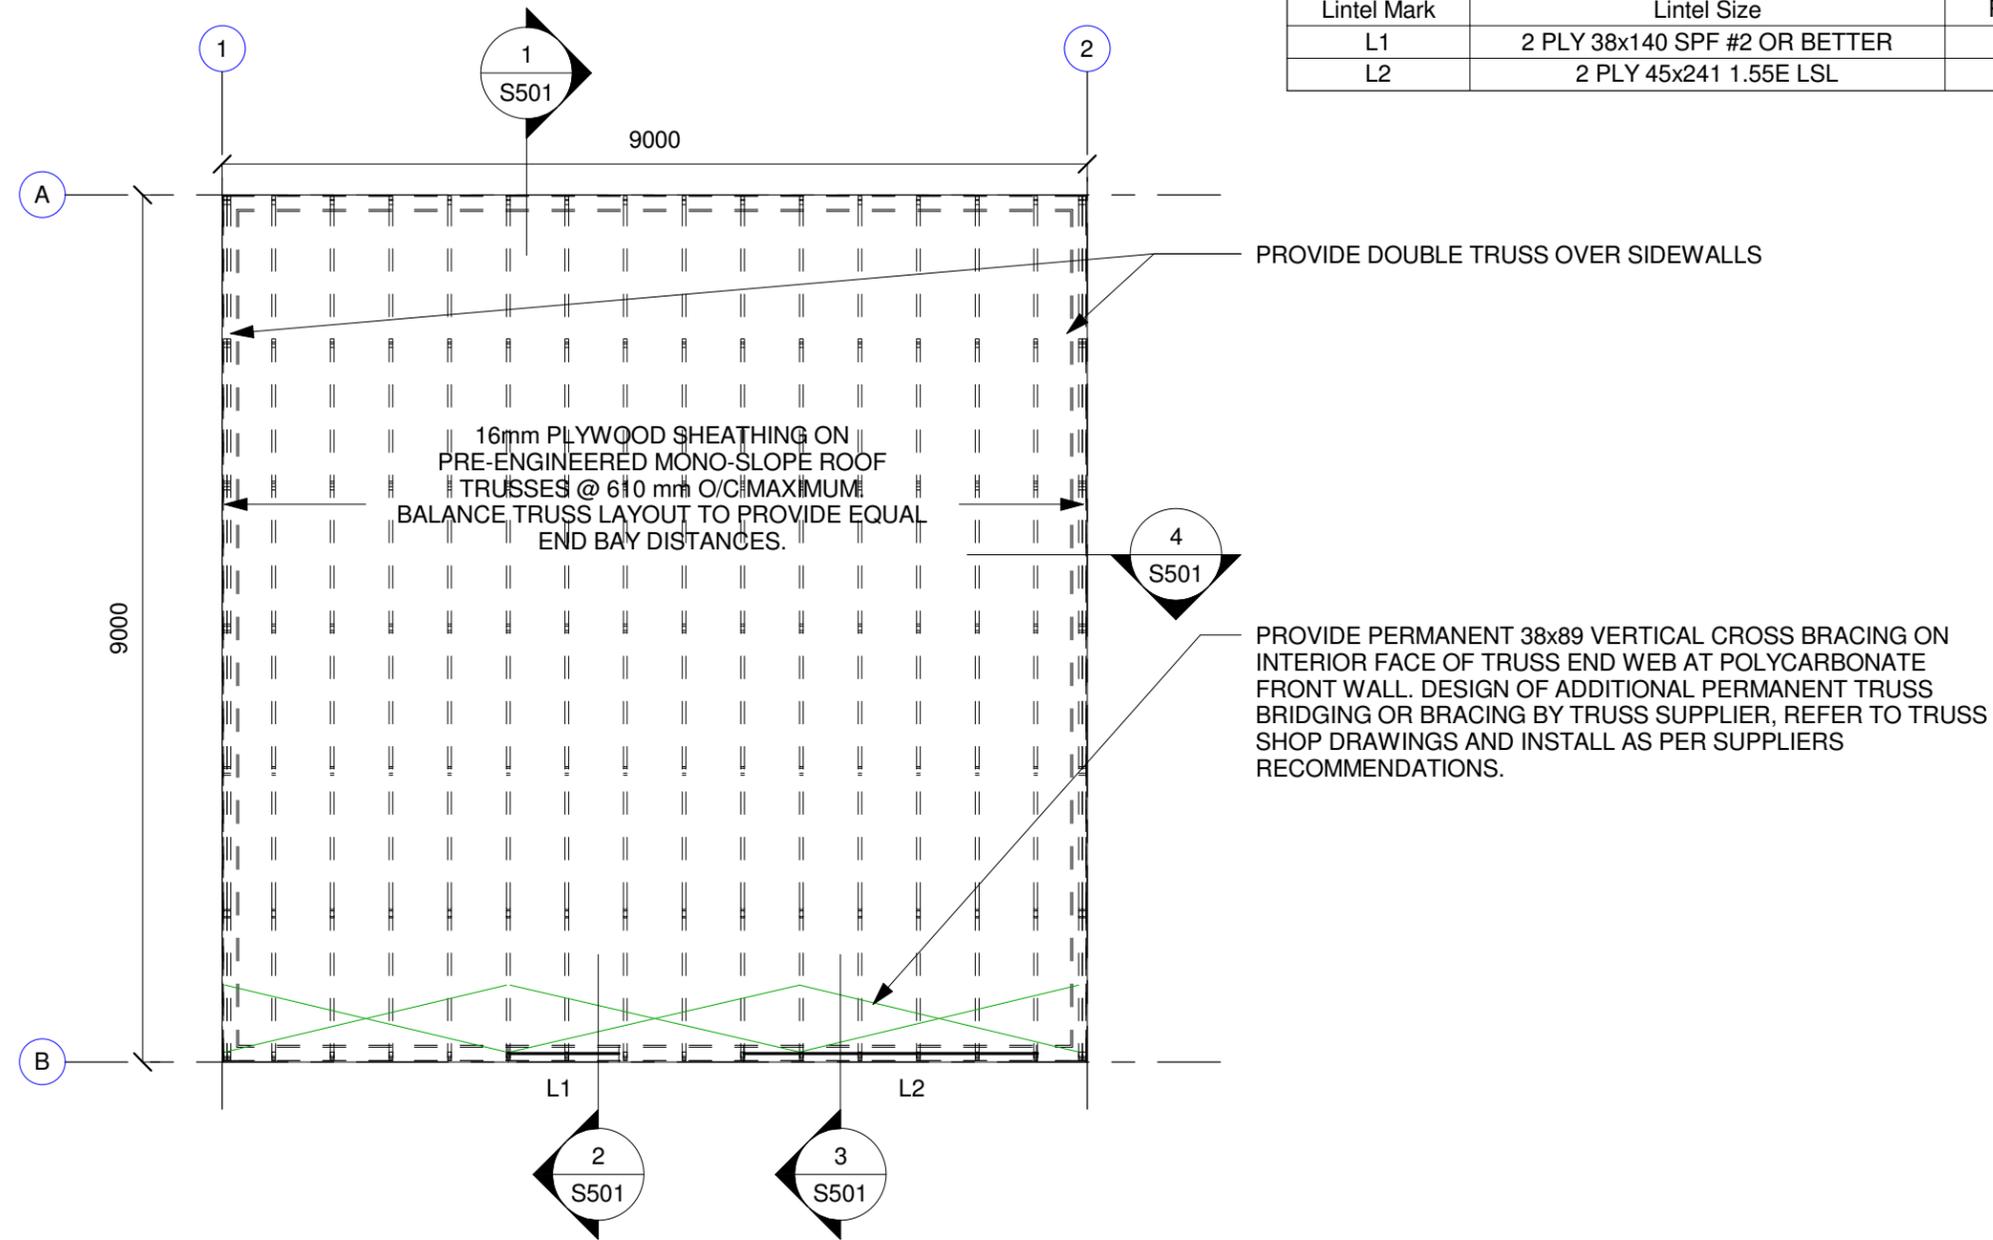

**1 ROOF FRAMING PLAN**

S301 1:75

**ROOF DESIGN LOADS**

SERVICE LIVE LOAD 1.0 kPa (MAINTENANCE)  
 SERVICE SNOW LOAD 1.72 kPa (PLUS SNOW BUILD-UP)  
 SERVICE DEAD LOAD 0.8 kPa

