


- ANY DEVIATION FROM THE ABOVE SLOPES TO BE APPROVED BY CONTRACT ADMINISTRATOR PRIOR TO

10. IF POWER EQUIPMENT IS TO BE USED FOR EXCAVATION ON THIS PROJECT THE CONTRACTOR MUST:

A) NOTIFY ALL UTILITIES OF THE PROPOSED LOCATION OF EXCAVATION.
 B) TAKE PRECAUTION TO AVOID DAMAGE TO ALL UTILITIES.

11. REFER ALSO TO CITY OF WINNIPEG AND WRITTEN SPECIFICATIONS.

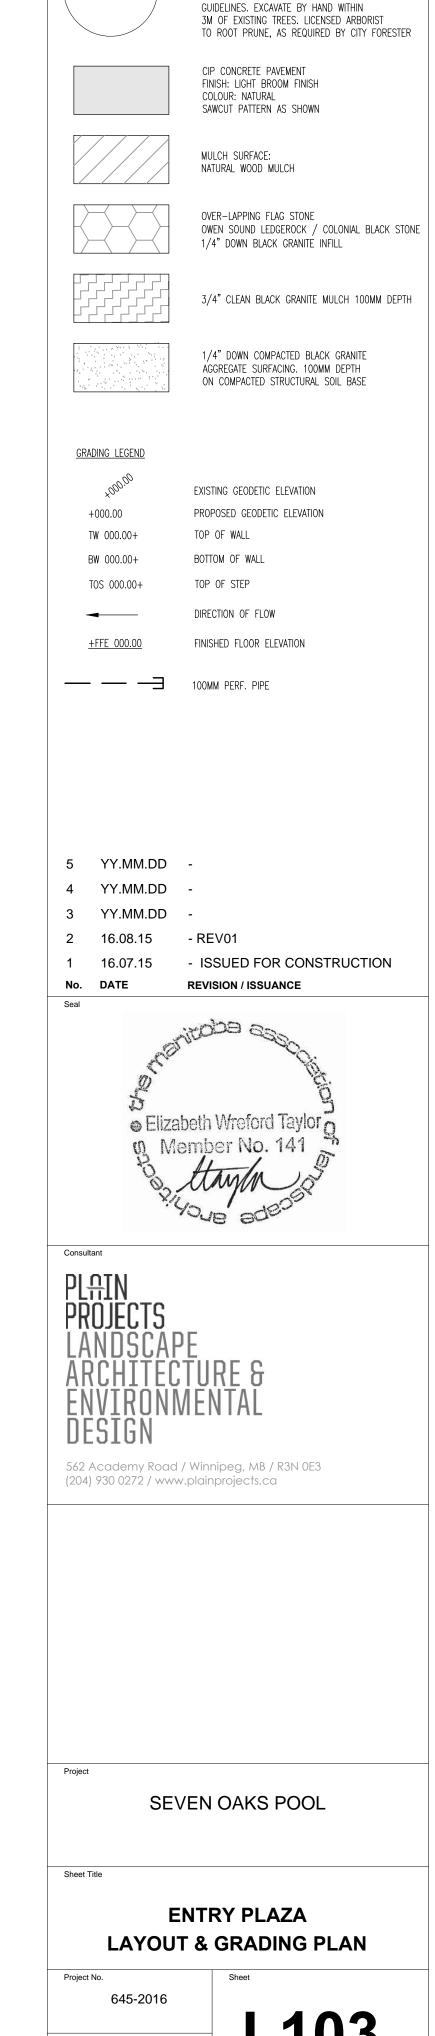

GENERAL LEGEND

EXISTING TREE TO BE PROTECTED DURING THE DURATION OF CONSTRUCTION. REFER TO CURRENT CITY OF WINNIPEG TREE PROTECTION

SCALE 1:75 (@24X36)
0 2 4 8m

L103

JULY 2016