


Issue / rev.	date	issue notes
5	2016.08.25	addendum 03
4	2016.08.16	addendum 01
3	2015.07.15	issued for construction
2	2016.06.13	issued for 99% review

professional seals

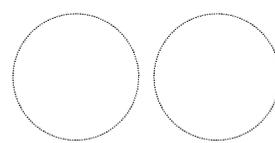

project information

SEVEN OAKS POOL RENOVATION & ADDITION
444 ADSUM DRIVE
WINNIPEG, MB
CANADA


client

CITY OF WINNIPEG
4TH FLOOR - 85 KING ST.
WINNIPEG, MB


drawing information

SECTION DETAILS
drawn by: JDB
approved by: DF
scale: 1:10
date issued: 2016.07.15
proj. #: 2014.66
rev. #: R-0


A5 04

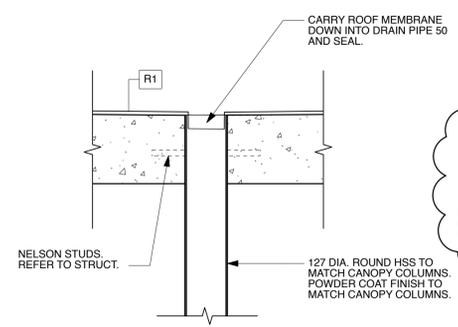


1 CANOPY ROOF DRAIN DETAIL
1:10

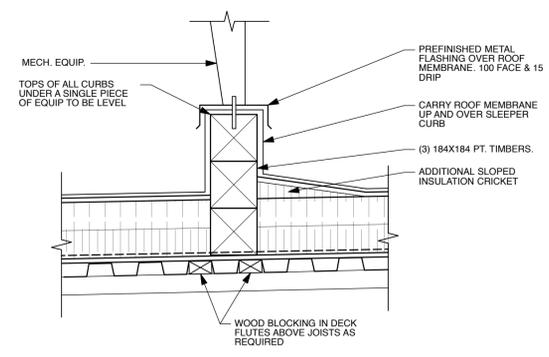


2 TYP. MECH. SLEEPER DETAIL
1:10

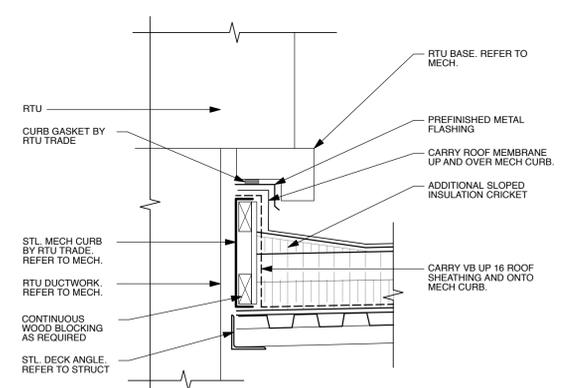


3 TYP. MECH. UNIT CURB DETAIL
1:10

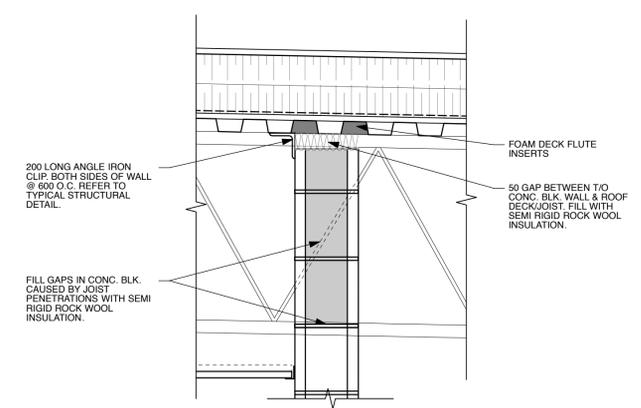


4 TYP. BLOCK WALL HEAD SUPPORT
1:10

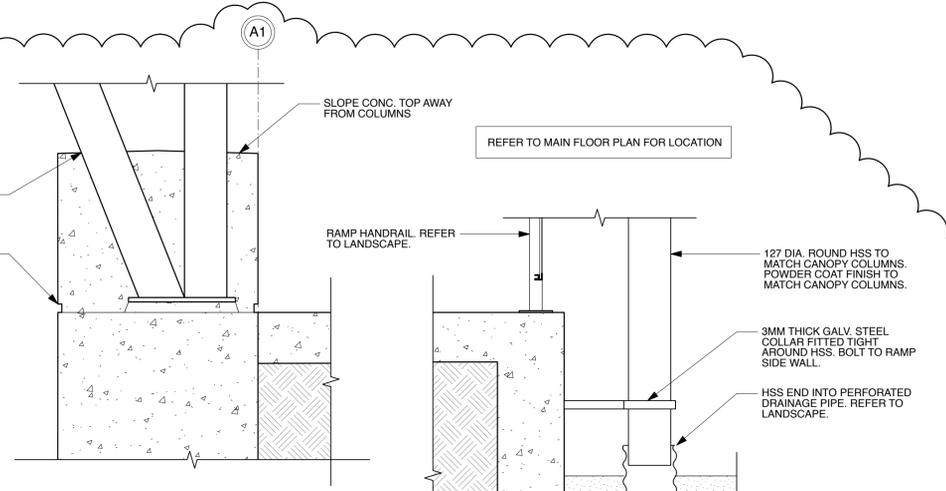


5 CANOPY COLUMN BASE DETAIL
1:10

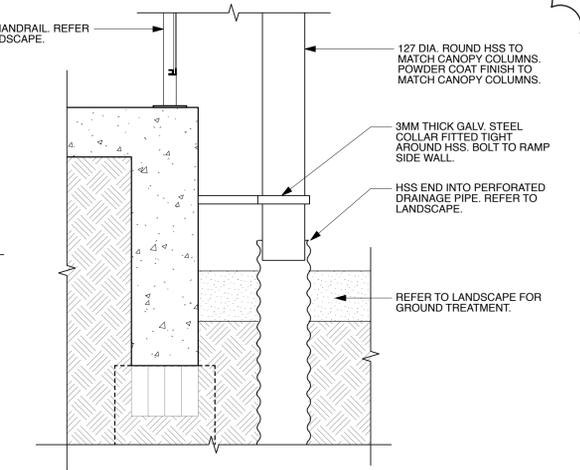


6 CANOPY ROOF DRAIN DISCHARGE
1:10

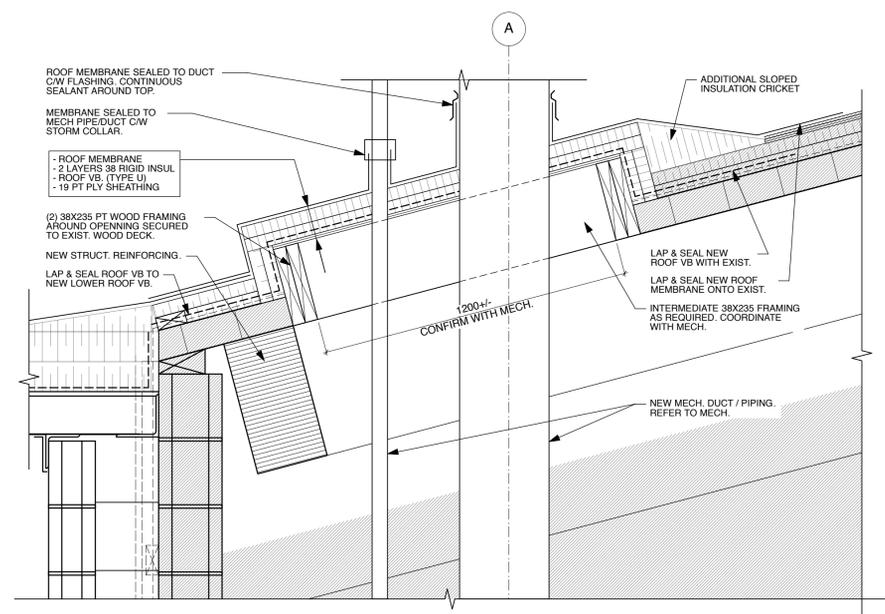

7 ROOF CURB @ MECH PENETRATIONS
1:10

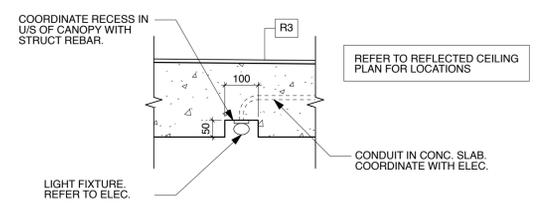

8 CANOPY FIXTURE RECESS
1:10

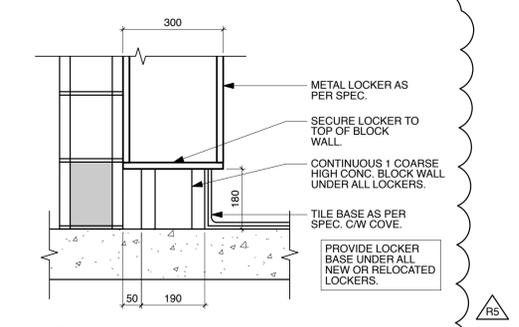

9 LOCKER BASE DETAIL
1:10

This drawing must not be scaled. The contractor shall verify all dimensions and other data on this plan to commencement of work. All discrepancies, errors, and omissions are to be reported to the architect. Drawing and specifications are instruments of service, and the property of the architect. No reproduction may be made without the permission of the architect, and when made, must bear the name of the architect on request.