


MATCHLINE AT STA 0+256 REFER TO SHEET 2

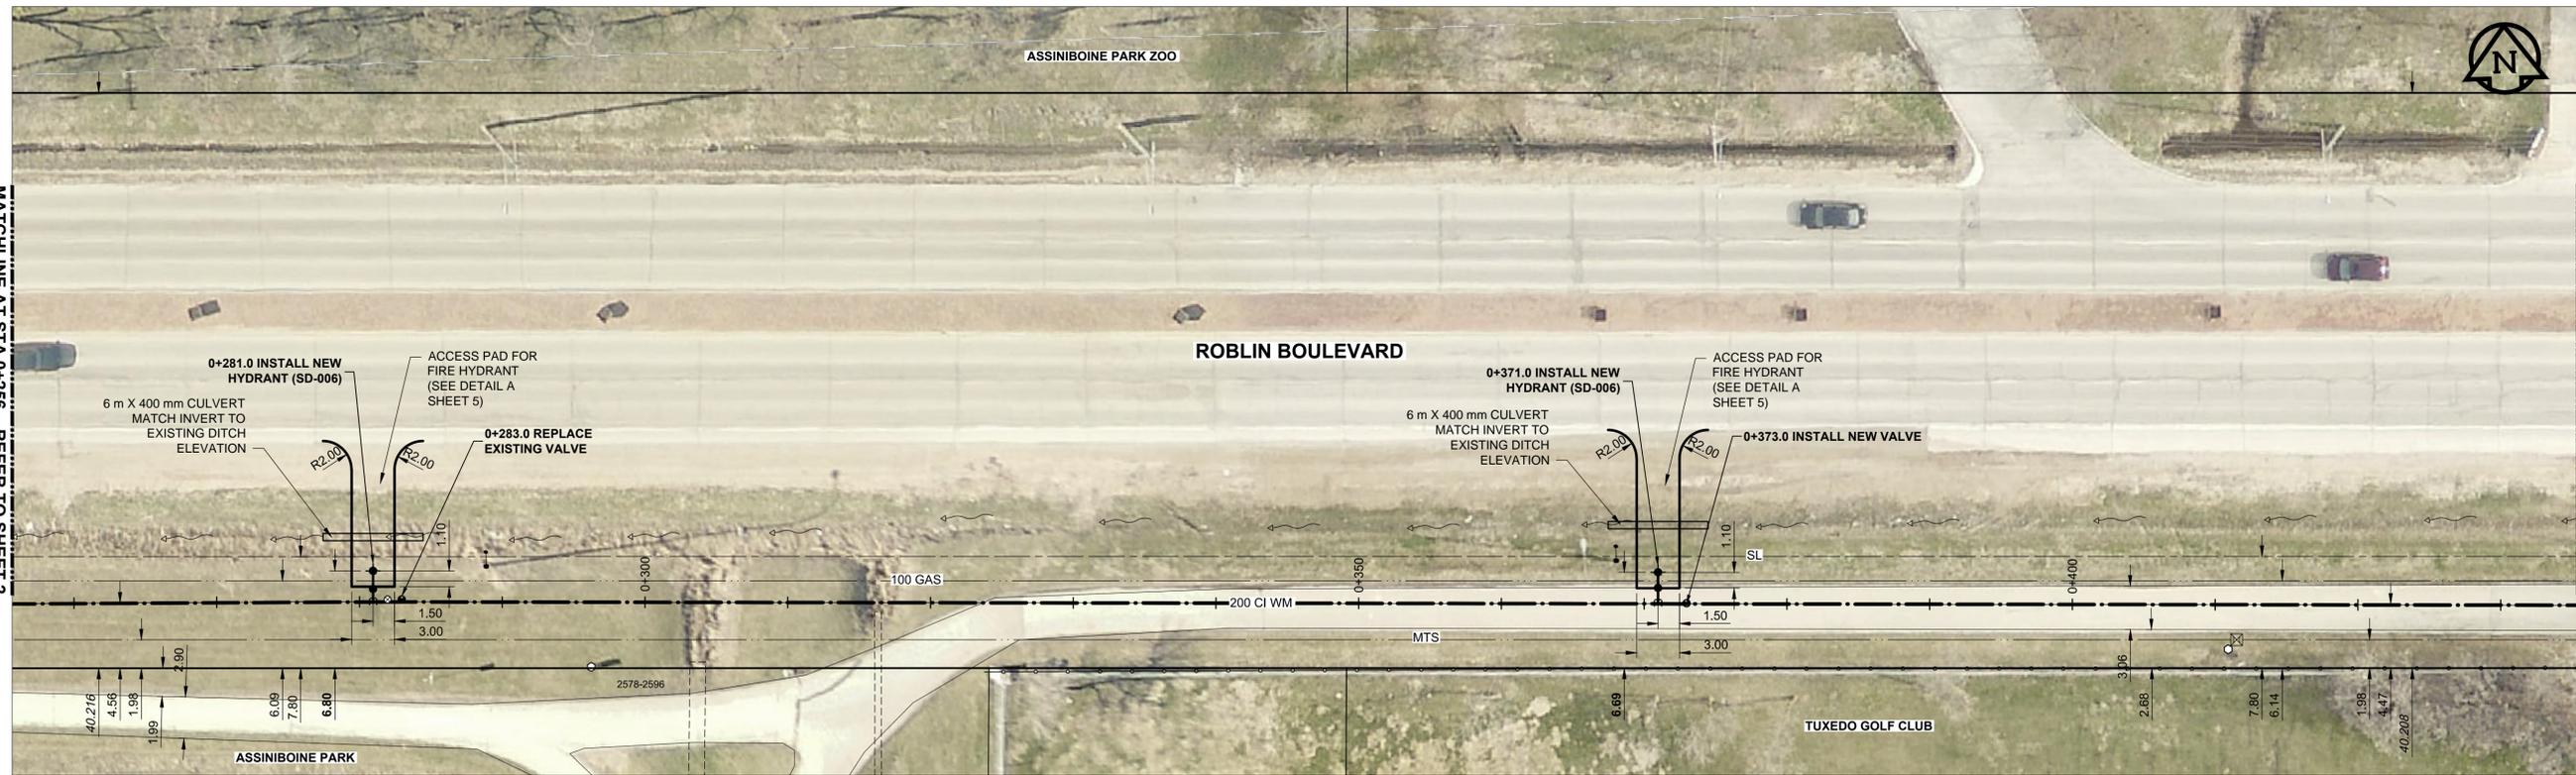

MATCHLINE AT STA 0+256 REFER TO SHEET 2

MATCHLINE AT STA 0+435 REFER TO SHEET 3

**APEGM**  
Certificate of Authorization  
AECOM Canada Ltd.  
No. 4671 Date: 2014/1/4

**METRIC**  
WHOLE NUMBERS INDICATE MILLIMETRES  
DECIMALIZED NUMBERS INDICATE METRES  
0 6.25 12.5  
1:250 mm

ALL VALVES ARE COUNTERCLOCKWISE TO CLOSE (BLACK OPERATING NUT)

**LOCATION APPROVED**  
UNDERGROUND STRUCTURES

SUPR. U/G STRUCTURES DATE

LOCATION OF UNDERGROUND STRUCTURES AS SHOWN ARE BASED ON THE BEST INFORMATION AVAILABLE. BUT NO GUARANTEE IS GIVEN THAT ALL EXISTING UTILITIES ARE SHOWN OR THAT THE GIVEN LOCATIONS ARE EXACT. CONFIRMATION OF EXISTENCE AND EXACT LOCATION OF ALL SERVICES MUST BE OBTAINED FROM THE INDIVIDUAL UTILITIES BEFORE PROCEEDING WITH CONSTRUCTION.

BENCHMARK 654233 234 327 CORYDON AVE AND SHAFTESBURY BLVD, IN MEDIAN, T.B.T. IN 7.5 m CONC PILE, BENEATH VALVE BOX IN LEFT TURN LANE 4.2 m S OF CL OF W BOUND TRAFFIC LANE OF CORYDON AVE AND 10.4 m E OF CL OF PAVT OF SHAFTESBURY BLVD			
NO.	ISSUED FOR TENDER	16/07/14	SE
NO.	REVISIONS	YYMMDD	BY

<b>AECOM</b>	
DESIGNED BY GSK	CHECKED BY [Signature]
DRAWN BY SE	APPROVED BY [Signature]
HOR. SCALE 1:250	RELEASED FOR CONSTRUCTION
VERT. SCALE N/A	DATE

PROFESSIONAL'S SEAL  
PROVINCE OF MANITOBA  
14 July 2014  
**C. C. MACEY**  
REGISTERED ENGINEER  
CONSULTANT DRAWING NO. C-0002

**THE CITY OF WINNIPEG**  
WATER AND WASTE DEPARTMENT  
ENGINEERING DIVISION

**WATERMAIN REHABILITATION**  
ROBLIN BOULEVARD  
818.2m WEST OF SHAFTESBURY BLVD TO 494.7m WEST OF SHAFTESBURY BLVD

SHEET 3 OF 6  
CITY DRAWING NUMBER D-14385 REV 0