


CAD File Name: 705-2016-bonnycastle_park-2017-06-22.dwg
 Sheet Size: Stage A1 24" X 36"
 Plot Scale: 1:1 (metric)

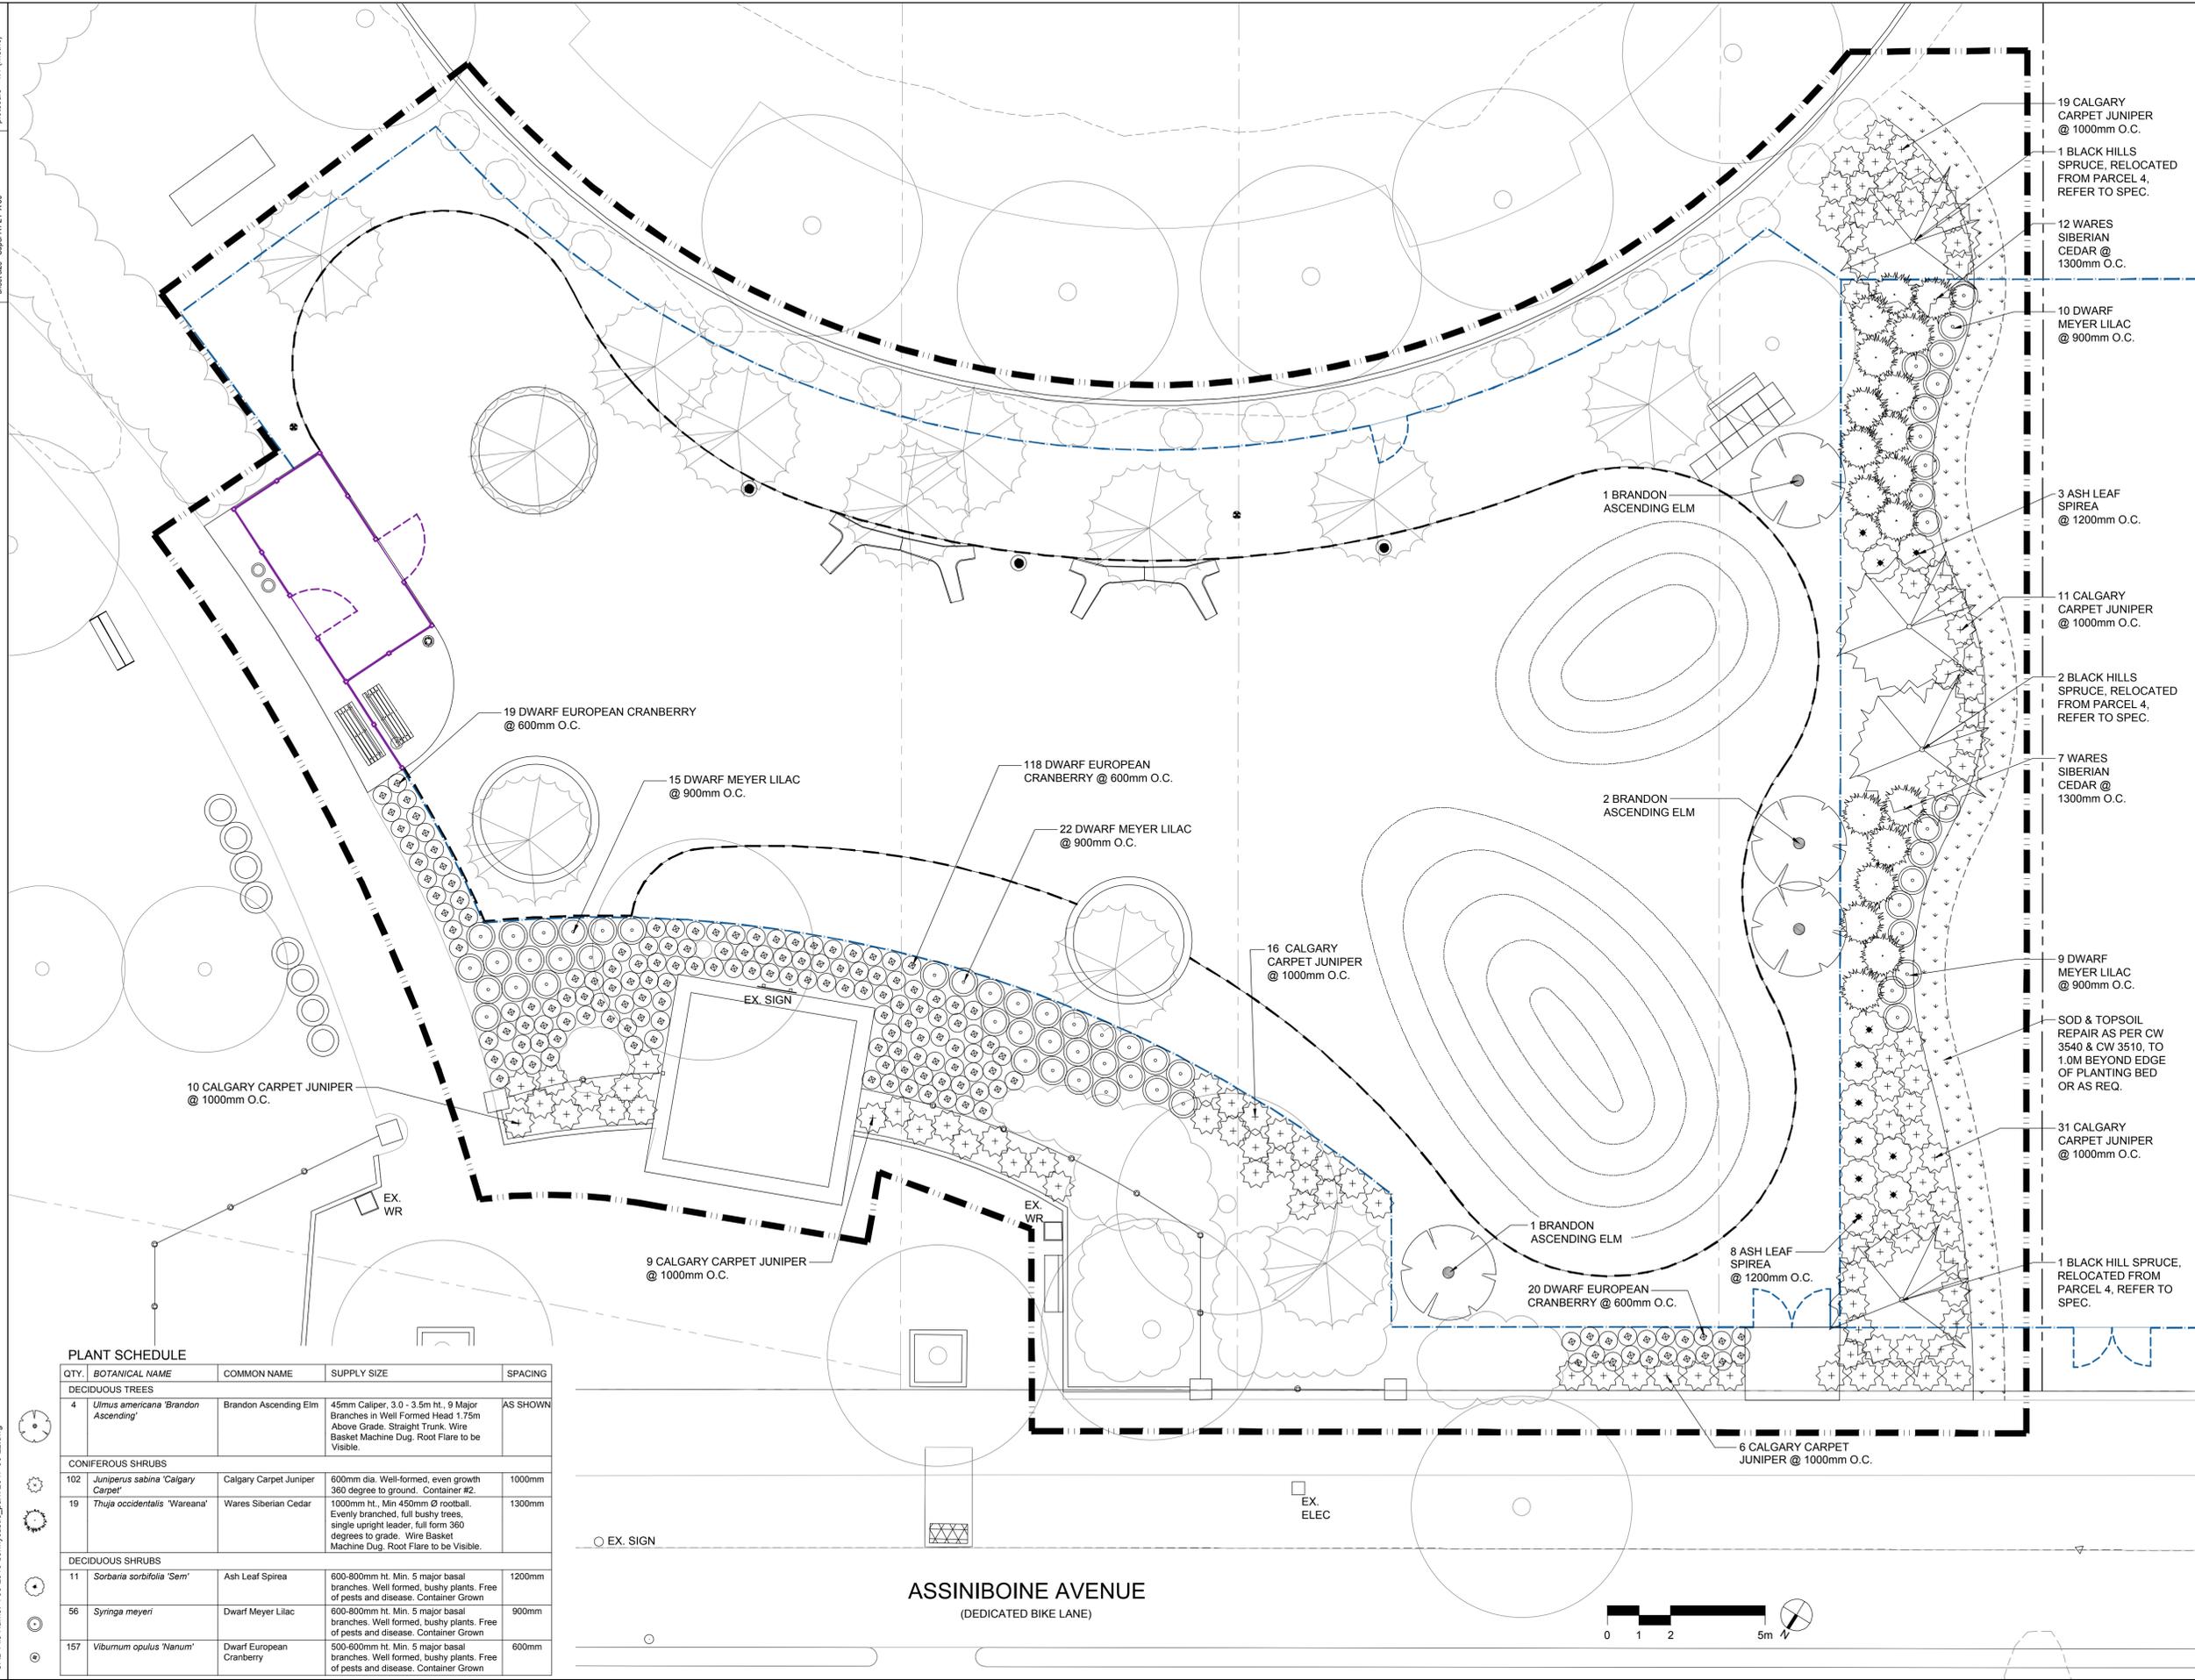

- PLANTING NOTES**
- ALL EXISTING TREES, SHRUBS, SIDEWALKS, CURBS, SOD, UTILITIES AND PAVING TO BE PROTECTED (UNLESS OTHERWISE NOTED) DURING CONSTRUCTION TO CITY OF WINNIPEG STANDARDS. CONTRACTOR TO MAKE GOOD ALL DAMAGED AREA DURING CONSTRUCTION BOTH ON AND OFF SITE TO CITY OF WINNIPEG STANDARDS AT THE CONTRACTORS COSTS.
 - EXISTING GRADE TO BE MAINTAINED AT ALL PROPERTY LINES AND CITY SIDEWALKS AND WITHIN 3m OF TREES. ENSURE POSITIVE DRAINAGE IN ALL AREAS.
 - ALL NOTES IN GREY INDICATE FUTURE WORK OR WORK TO BE COMPLETED BY OTHERS UNDER SEPARATE CONTRACT.
 - ALL TREES TO BE PLANTED IN ACCORDANCE WITH REFER TO CITY OF WINNIPEG DRAWINGS AND STANDARD GUIDELINES.
 - ALL TREE LOCATIONS TO BE STAKED FOR APPROVAL BY CONTRACT ADMINISTRATOR PRIOR TO PLANTING. REFER ALSO TO WRITTEN SPECIFICATIONS

- LEGEND**
- PROPERTY LINE
 - LIMITS OF WORK / APPROX. LOCATION OF 1.83m HT. METAL CONSTRUCTION FENCE
 - CONSTRUCTION ACCESS LOCATION
 - EXISTING TREE / SHRUB TO REMAIN & PROTECTED
 - EXISTING SIGN
 - EXISTING ELECTRICAL BOX
 - EXISTING BENCH
 - EXISTING WASTE RECEPTACLE
 - EXISTING FENCE TO REMAIN
 - PROPOSED WELDED WIRE PERIMETER FENCE
 - PROPOSED CUSTOM WELDED WIRE FENCE
 - PROPOSED ARTIFICIAL TURF ANCHOR CURB

| REV | YY / MM / DD | DESCRIPTION | DM | BY |
|-----|--------------|-------------------|----|----|
| 0 | 17 / 06 / 22 | ISSUED FOR TENDER | | |

A. SECTION LETTER OR DETAIL NUMBER
 B. DRAWING WHERE SECTION OR DETAIL IS DRAWN,
 OR
 DRAWING WHERE SECTION OR DETAIL IS INDICATED.
 --- SECTION OR DETAIL SHOWN ON SAME DRAWING.

SCATLIFF + MILLER + MURRAY
 visionary urban design + landscapes

CLIENT
CITY OF WINNIPEG

PROJECT
BONNYCASTLE PARK IMPROVEMENT

TITLE
PLANTING PLAN

| DESIGN | DRAWN | DATE - Y / M / D | SCALE |
|---------|----------|------------------|--------------------------------|
| DM | WF | 2017/05/17 | 11X17 - 1:200 22X34 - 1:100 |
| CHECKED | APPROVED | JOB NO. | DRAWING NO. |
| DM | DM | 705-2016 | L5 |

PLANT SCHEDULE

| QTY | BOTANICAL NAME | COMMON NAME | SUPPLY SIZE | SPACING |
|--------------------------|--|--------------------------|--|----------|
| DECIDUOUS TREES | | | | |
| 4 | <i>Ulmus americana</i> 'Brandon Ascending' | Brandon Ascending Elm | 45mm Caliper, 3.0 - 3.5m ht., 9 Major Branches in Well Formed Head 1.75m Above Grade. Straight Trunk. Wire Basket Machine Dug. Root Flare to be Visible. | AS SHOWN |
| CONIFEROUS SHRUBS | | | | |
| 102 | <i>Juniperus sabina</i> 'Calgary Carpet' | Calgary Carpet Juniper | 600mm dia. Well-formed, even growth 360 degree to ground. Container #2. | 1000mm |
| 19 | <i>Thuja occidentalis</i> 'Wareana' | Wares Siberian Cedar | 1000mm ht., Min 450mm Ø rootball. Evenly branched, full bushy trees, single upright leader, full form 360 degrees to grade. Wire Basket Machine Dug. Root Flare to be Visible. | 1300mm |
| DECIDUOUS SHRUBS | | | | |
| 11 | <i>Sorbaria sorbifolia</i> 'Sem' | Ash Leaf Spirea | 600-800mm ht. Min. 5 major basal branches. Well formed, bushy plants. Free of pests and disease. Container Grown | 1200mm |
| 56 | <i>Syringa meyeri</i> | Dwarf Meyer Lilac | 600-800mm ht. Min. 5 major basal branches. Well formed, bushy plants. Free of pests and disease. Container Grown | 900mm |
| 157 | <i>Viburnum opulus</i> 'Nanum' | Dwarf European Cranberry | 500-600mm ht. Min. 5 major basal branches. Well formed, bushy plants. Free of pests and disease. Container Grown | 600mm |

ASSINIBOINE AVENUE
 (DEDICATED BIKE LANE)

