


**NOTE:**

1. CONTRACTOR TO MARK OUT STONE LOCATIONS FOR CONTRACT ADMINISTRATOR APPROVAL
2. ALL DIMENSIONS ARE +/- 50mm
3. ALL BLOCKS SPLIT SIDES, RUSTIC TOP AND BOTTOM
4. EMBED LIMESTONE BLOCKS (IRREGULAR PATTERN) ALONG SLOPE
5. ENSURE BLOCK IS STABLE AND EXPOSED TOP IS APPROX. LEVEL
6. REFER TO BLOCK TYPE CHART FOR APPROXIMATE SIZES
7. MAXIMUM 500mm HEIGHT DIFFERENCE BETWEEN BLOCKS UNLESS OTHERWISE NOTED


**BLOCK TYPE CHART**

QTY.	TYPE	WIDTH	LENGTH	HEIGHT
25	A	1500	900	450
27	B	1200	900	450
20	C	900	900	300
12	D	900	600	300
13	E	600	600	450
10	F	600	300	300


1 LIMESTONE TERRACE - LAYOUT PLAN  
21 SCALE: 1:75

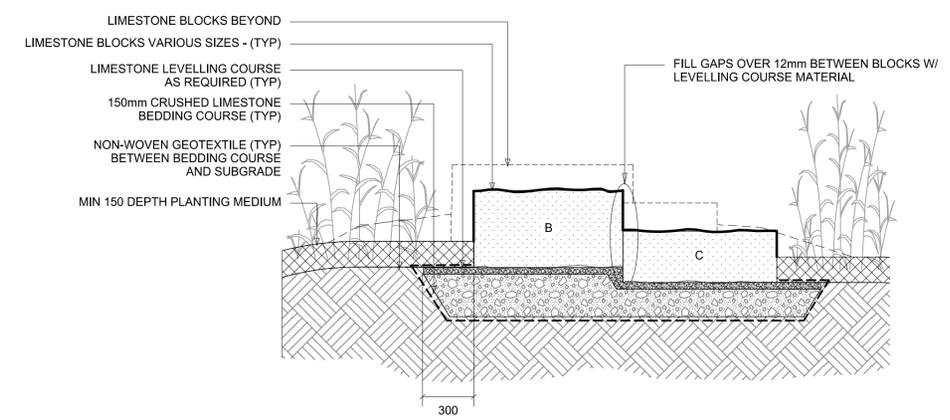


2 TYP E-W CROSS SECTION LIMESTONE TERRACE  
21 SCALE: 1:20

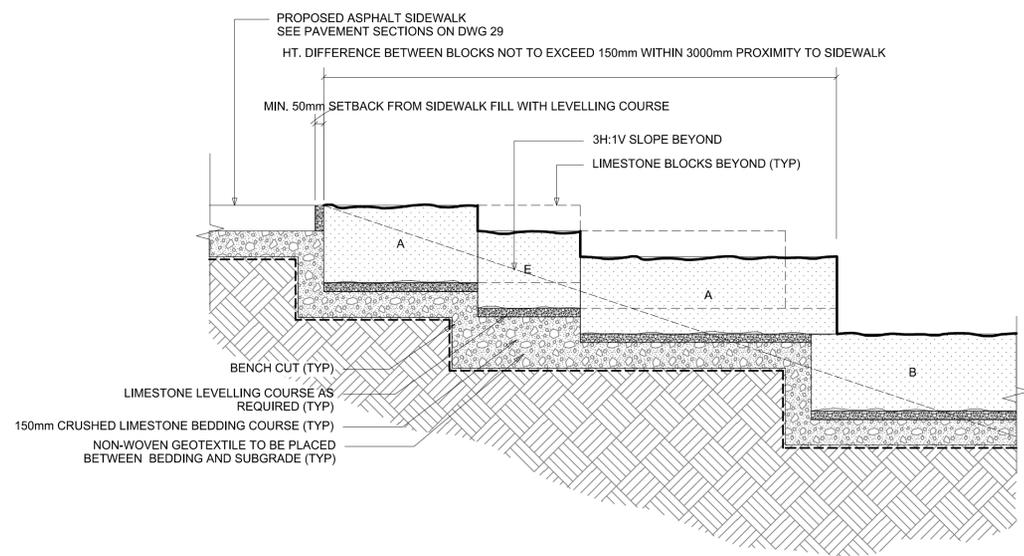

3 LIMESTONE TERRACE - SECTION  
21 SCALE: 1:20

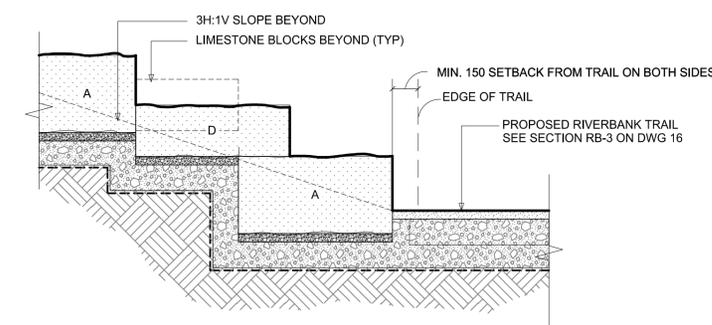

4 LIMESTONE TERRACE - SECTION  
21 SCALE: 1:20

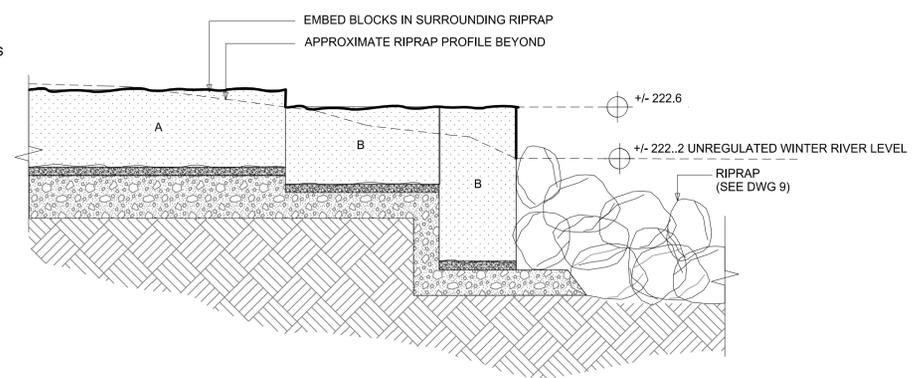

5 LIMESTONE TERRACE - SECTION  
21 SCALE: 1:20

**LOCATION APPROVED UNDERGROUND STRUCTURES**

NO.	REVISIONS	DATE	BY
C	ISSUED FOR TENDER	16/09/29	GM
B	ISSUED FOR FINAL REVIEW	16/08/13	GM
A	ISSUED FOR 75% REVIEW	16/08/17	GM

**HTFC**  
PLANNING & DESIGN

DESIGNED BY	RK, GM	CHECKED BY	GM
DRAWN BY	RK	APPROVED BY	GM
HOR SCALE	AS SHOWN	RELEASED FOR CONSTRUCTION	
VERT SCALE			

PROFESSIONAL'S SEAL  
Glen Manning  
Member No. 81

**THE CITY OF WINNIPEG**  
PUBLIC WORKS DEPARTMENT  
ENGINEERING DIVISION

**LYNDALE DRIVE RIVERBANK STABILIZATION AND ASSOCIATED WORKS**  
MONCK AVENUE TO GAUVIN STREET  
RIVERBANK GRADING AND TRAIL  
SITE RESTORATION DETAILS 1

CITY DRAWING NUMBER	RW751-2016-21
SHEET	21 OF 32
DRAWING No.	21
REV	C