

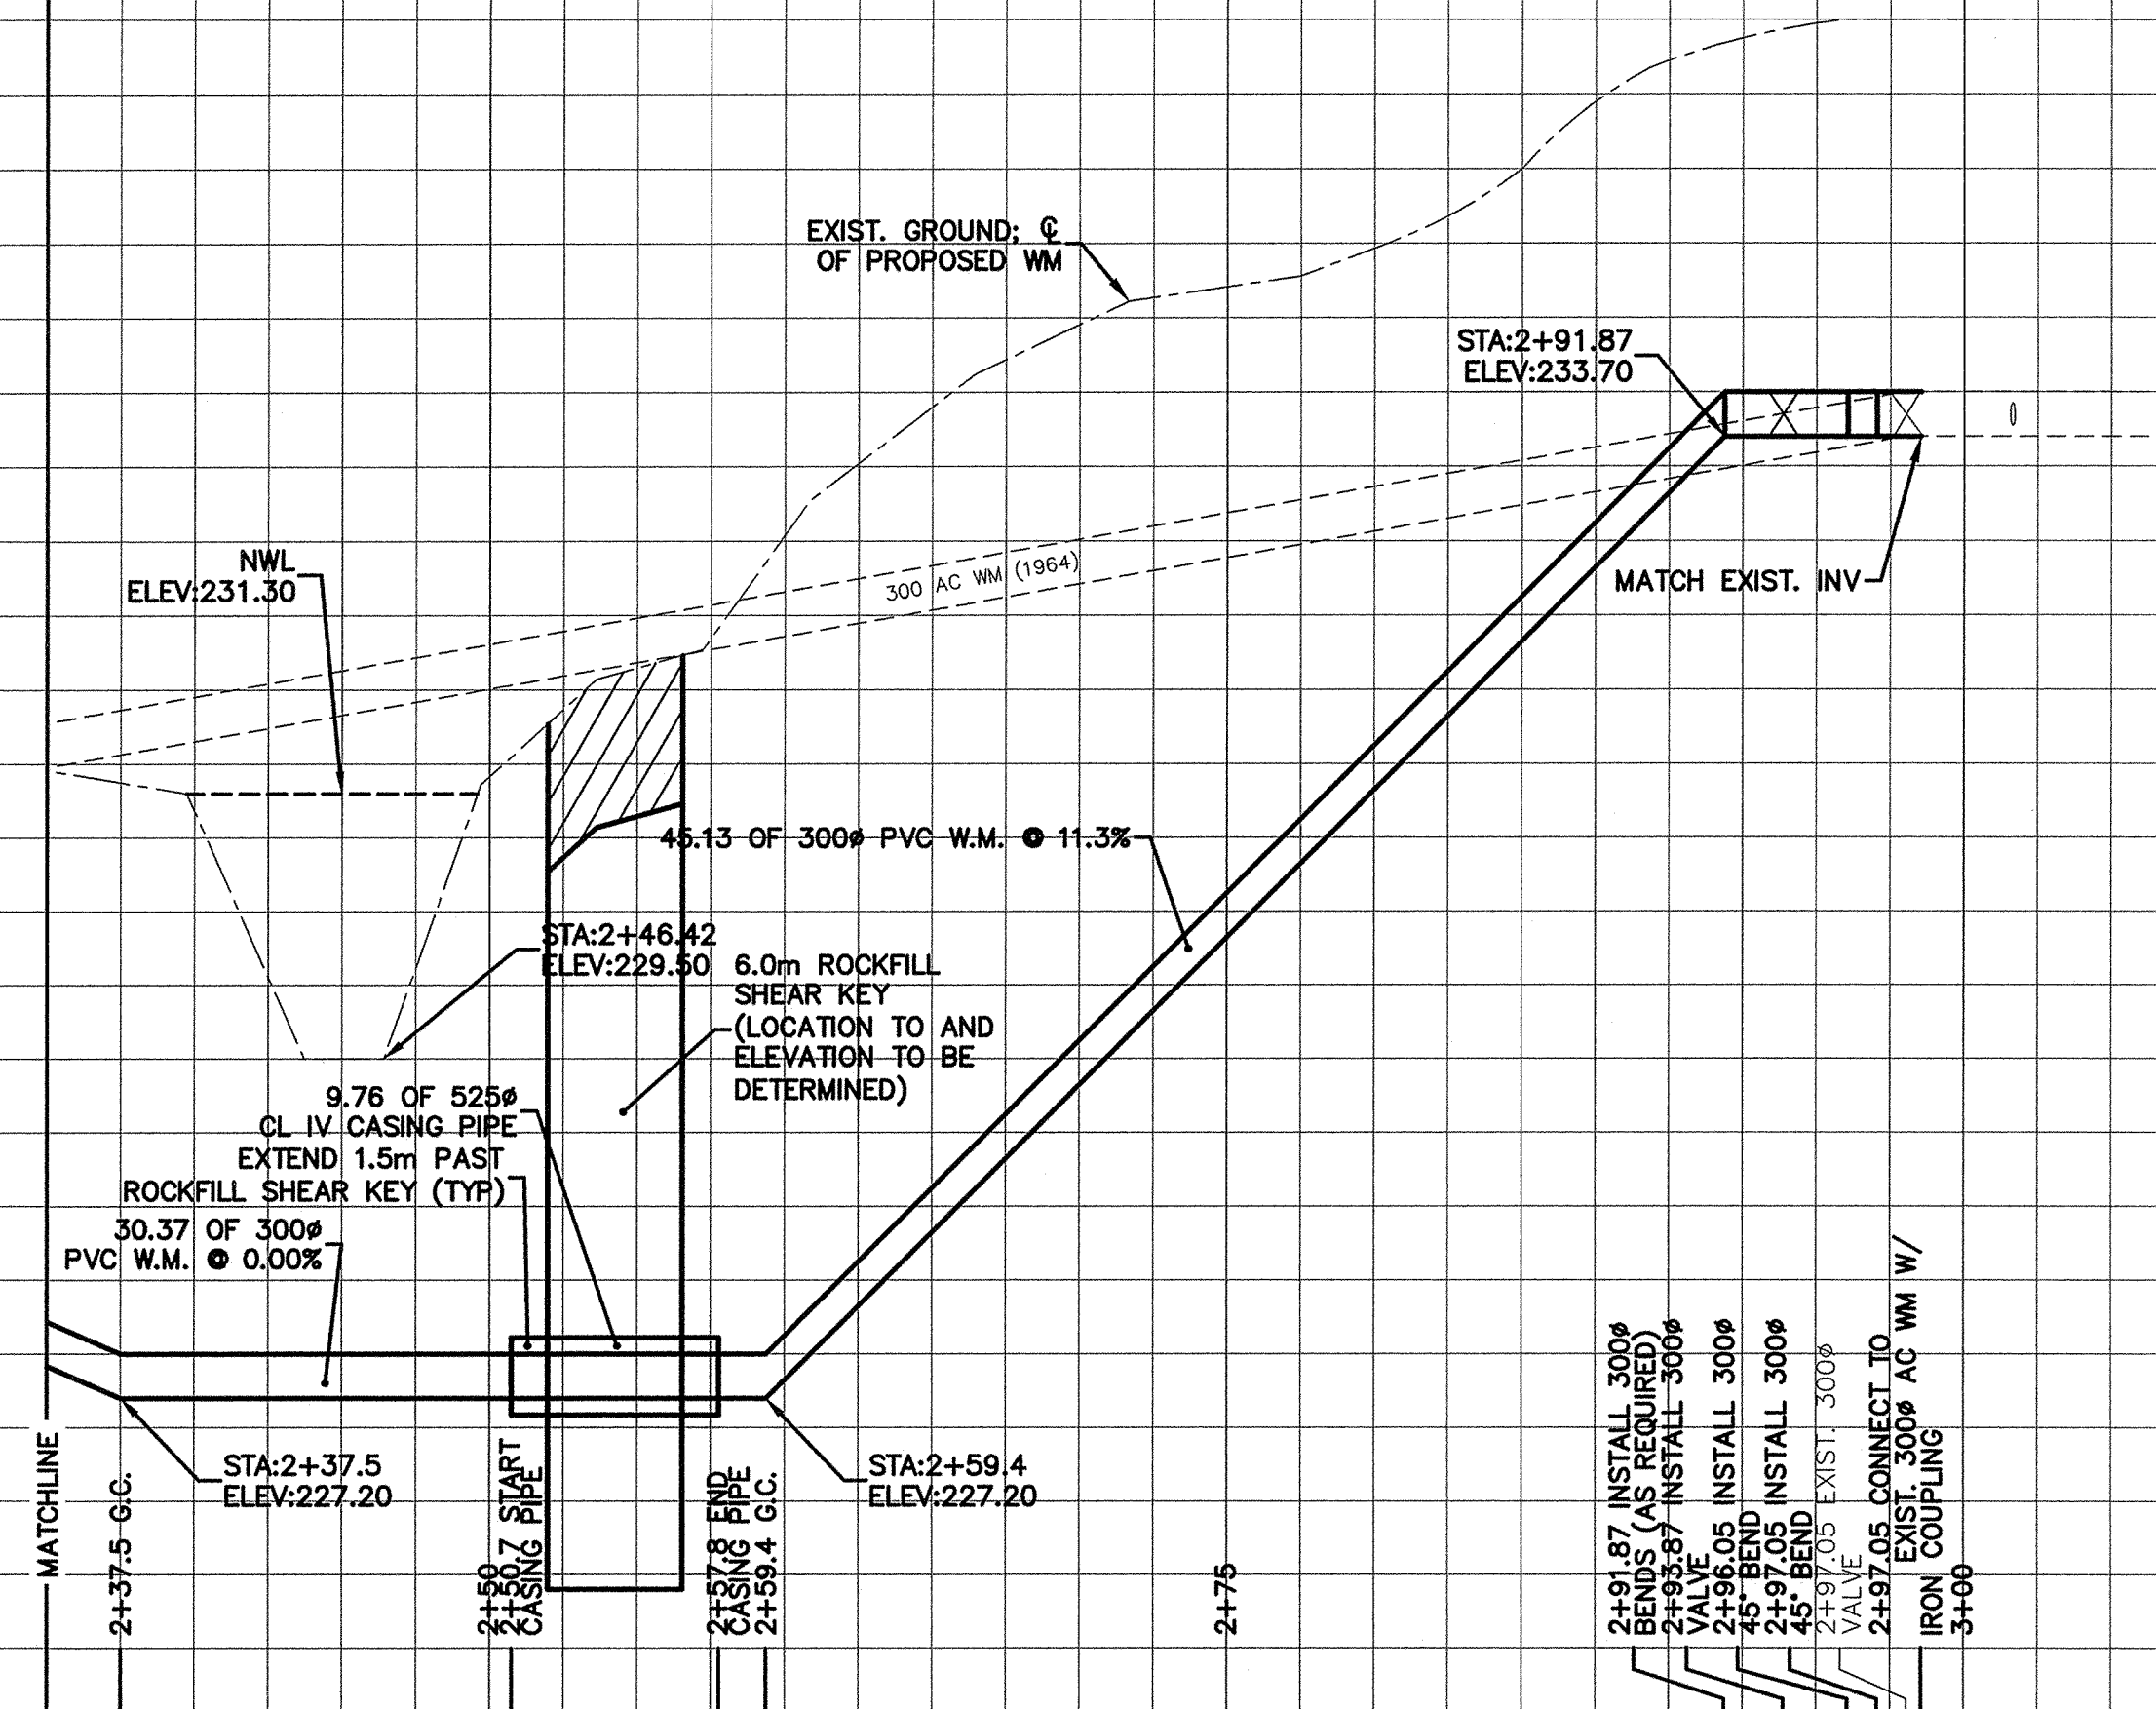
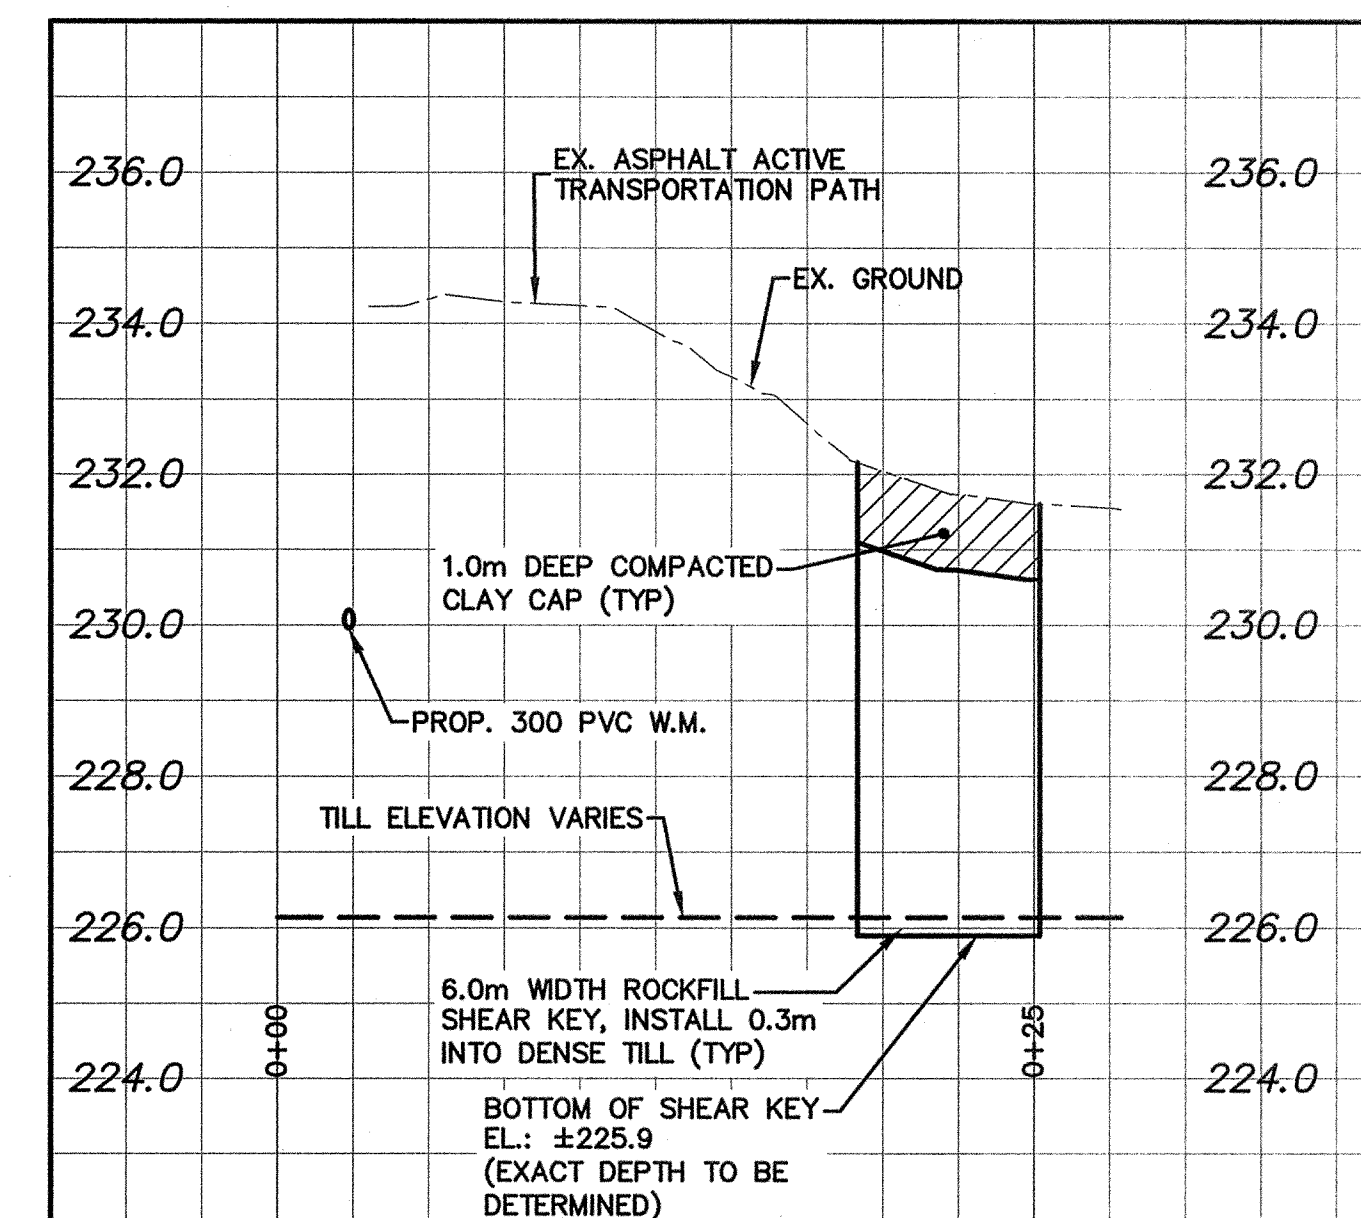


236.0
235.0
234.0
233.0
232.0
231.0
230.0
229.0
228.0
227.0
226.0

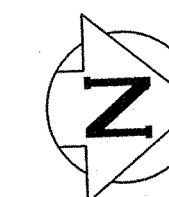


236.0
235.0
234.0
233.0
232.0
231.0
230.0
229.0
228.0
227.0
226.0

NOTE: CHAINAGES SHOWN ARE ALONG
W. R. OF STURGEON RD

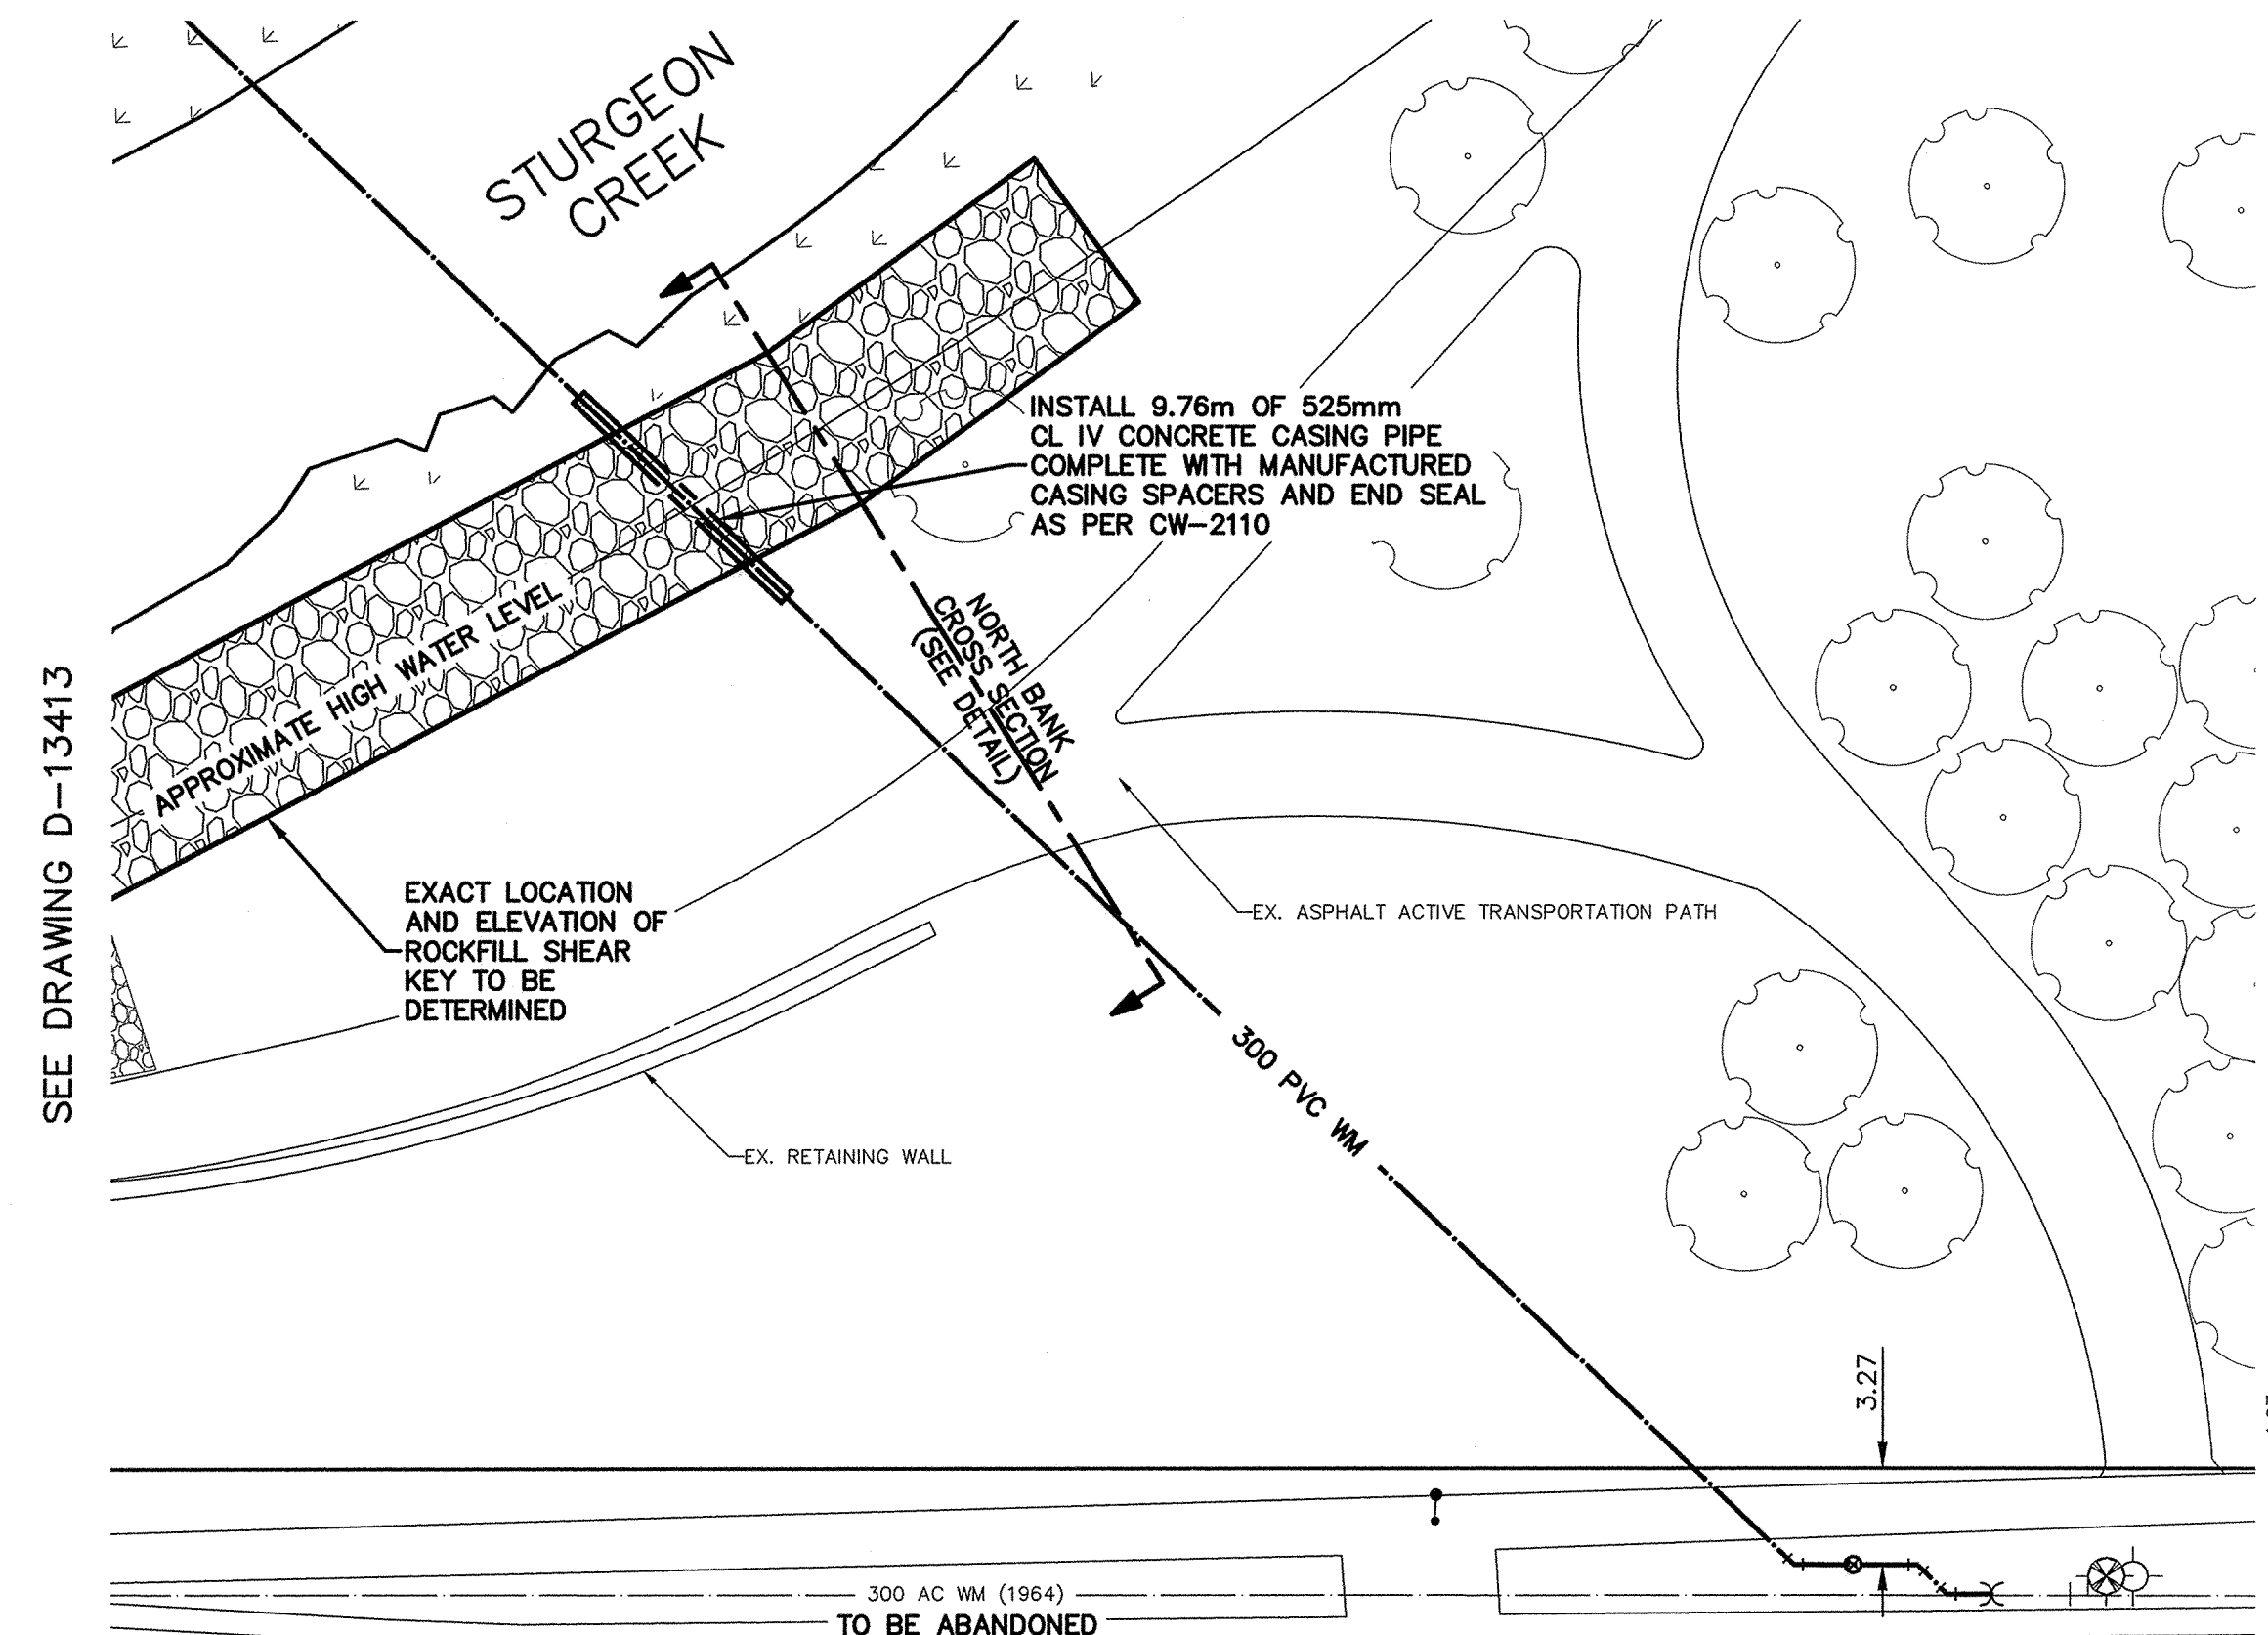

NORTH BANK CROSS SECTION
SCALE: 1:250

NOTE: ALL VALVES TO BE INSTALLED
COUNTERCLOCKWISE TO CLOSE

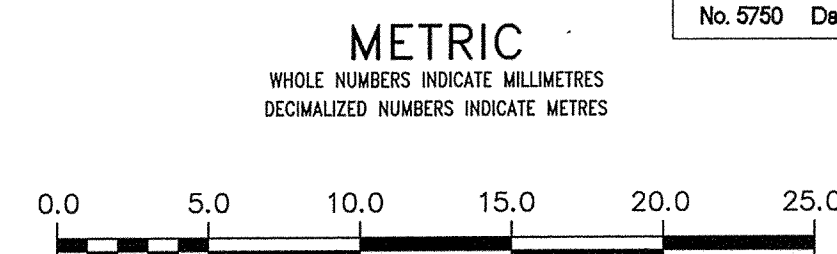

WARNING

IF POWER EQUIPMENT OR EXPLOSIVES
ARE TO BE USED FOR EXCAVATION ON
THIS PROJECT THE CONTRACTOR MUST:

1) NOTIFY THE GAS COMPANY OF THE
PROPOSED LOCATION OF EXCAVATION.

2) TAKE PRECAUTION TO AVOID DAMAGE
TO GAS COMPANY INSTALLATIONS.

SEE PROVINCIAL REGULATION 210/72 FOR DETAILS

LOCATION APPROVED UNDERGROUND STRUCTURES

SUPV. U/G STRUCTURES
COMMITTEE DATE

NOTE:

LOCATION OF UNDERGROUND STRUCTURES AS
SHOWN ARE BASED ON THE BEST INFORMATION
AVAILABLE BUT NO GUARANTEE IS GIVEN THAT ALL
EXISTING UTILITIES ARE SHOWN OR THAT THE GIVEN
LOCATIONS ARE EXACT. CONFIRMATION OF
EXISTENCE AND EXACT LOCATION OF ALL
UTILITIES MUST BE OBTAINED FROM THE INDIVIDUAL
UTILITIES BEFORE PROCEEDING WITH CONSTRUCTION.

B.M. CWBM 39-044
ELEV. 233.848


CONSTRUCTION COMPLETION DATE: ---

NO.	REVISIONS	DATE	BY
1	DESIGN REVIEW BY W&W	02/2015	K.G.
2	BID OPPORTUNITY 152-2016	02/2016	K.G.
3	BID OPPORTUNITY 781-2016	08/2016	R.H.



DESIGNED BY	K.G.	CHECKED BY	S.M.
DRAWN BY	K.G.	APPROVED BY	I.McK.
SCALE:	HORIZONTAL 1:250 VERTICAL 1:50	RELEASED FOR CONSTRUCTION	
DATE	2016 08 30	DATE	

PLOT DATE: 2016 08 30

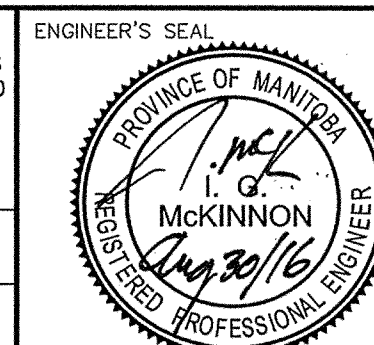

CONSULTANT DRAWING NUMBER
151-00351-00-05

BID OPPORTUNITY: 441-2015
CONTRACT NUMBER: 88



THE CITY OF WINNIPEG WATER AND WASTE DEPARTMENT ENGINEERING DIVISION

2015 WATERMAIN RENEWALS

STURGEON ROAD
141.4M>NNL OF PORTAGE AVE TO
119.1M SSL OF HALLONQUIST DR

SHEET 5 OF 5
CITY DRAWING NUMBER

D-13414

FILE PATH: L:\Projects\2015\151-00351-00 Watermain Renewals - Contract 8\03 DWGS\05 Civil\02 Working Dwgs\STURGEON
FILE NAME: STURGEON CREEK.dwg