

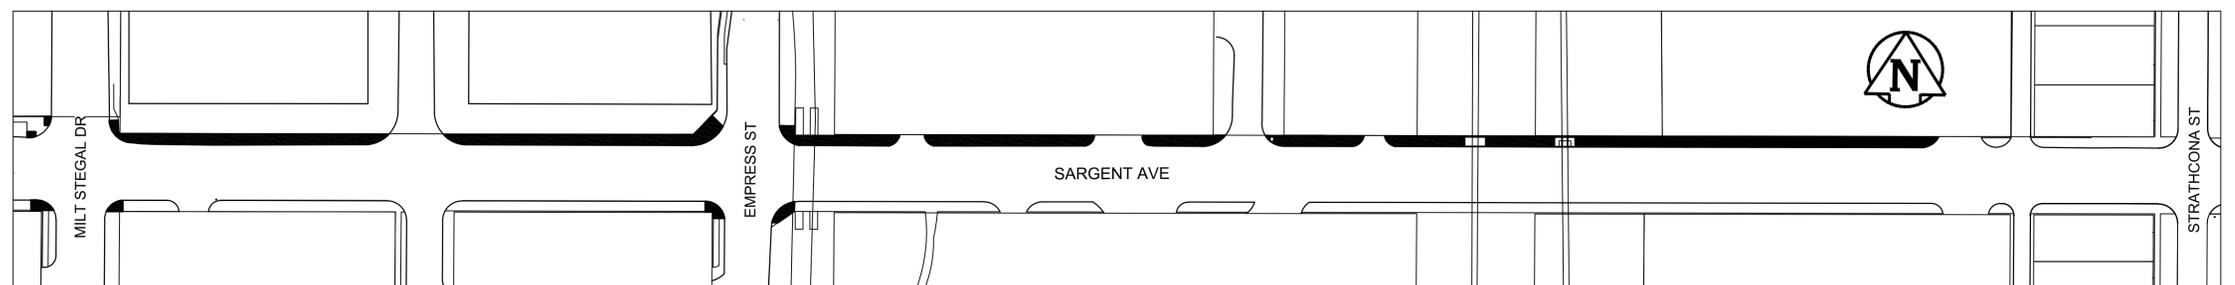


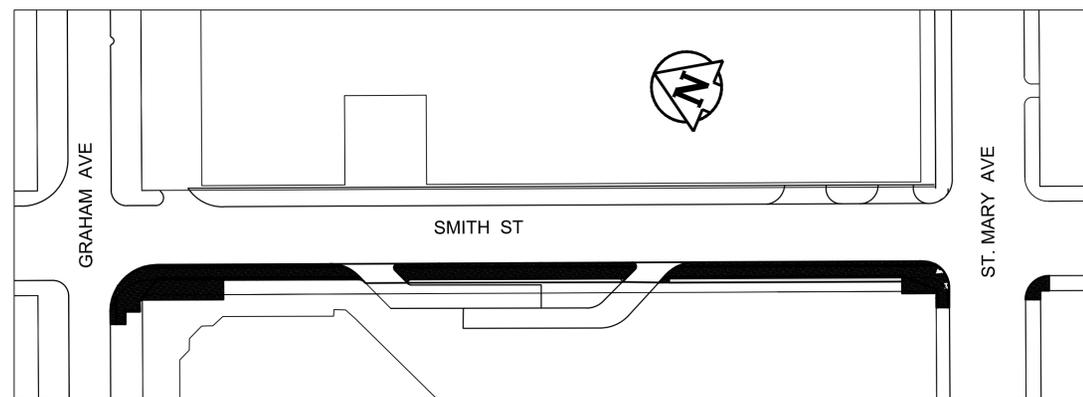

THE CITY OF WINNIPEG PUBLIC WORKS DEPARTMENT ENGINEERING DIVISION

2016 NEW REGIONAL SIDEWALKS, REGIONAL SIDEWALK RENEWALS, LOCAL SIDEWALK RENEWALS, DETECTABLE WARNING SURFACE TILE INSTALLATION, & ASSOCIATED WORKS

BID OPPORTUNITY NO. 82-2016

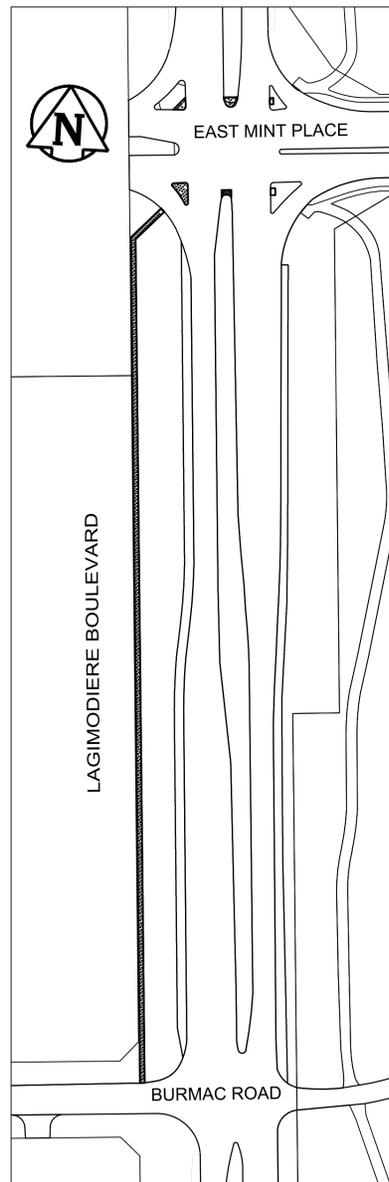

SHEET NO.	TYPE OF IMPROVEMENT	DRAWING NO.
-----------	---------------------	-------------

SARGENT AVE. (NORTH SIDE) FROM MILT STEGALL DR.
TO ALLEY WEST OF STRATHCONA ST.

1 OF 4	NEW SIDEWALK (0+00 TO 1+50)	SE-16-32
2 OF 4	NEW SIDEWALK (1+50 TO 3+00)	SE-16-33
3 OF 4	NEW SIDEWALK (3+00 TO 4+50)	SE-16-34
4 OF 4	NEW SIDEWALK (4+50 TO E. LIMIT)	SE-16-35

LAGIMODIERE BLVD. (WEST SIDE) FROM BURMAC RD. TO EAST MINT PLACE

1 OF 2	NEW SIDEWALK	SE-16-36
2 OF 2	NEW SIDEWALK	SE-16-37

SMITH ST. (WEST SIDE) FROM ST. MARY AVE. TO GRAHAM AVE.

1 OF 2	NEW SIDEWALK	SE-16-43
2 OF 2	NEW SIDEWALK	SE-16-44

PRELIMINARY
NOT TO BE USED FOR
CONSTRUCTION

RELEASED FOR CONSTRUCTION BY:

STREETS PROJECT ENGINEER

DATE: _____

ENGINEERING DIVISION
TECHNOLOGY SERVICES BRANCH
106 - 1155 PACIFIC AVE