






# THE CITY OF WINNIPEG

WATER AND WASTE DEPARTMENT  
ENGINEERING DIVISION

## 2016 COMMUNUTOR CHAMBER PIPING & VALVE UPGRADES

BID OPPORTUNITY 854-2016

KEY MAP

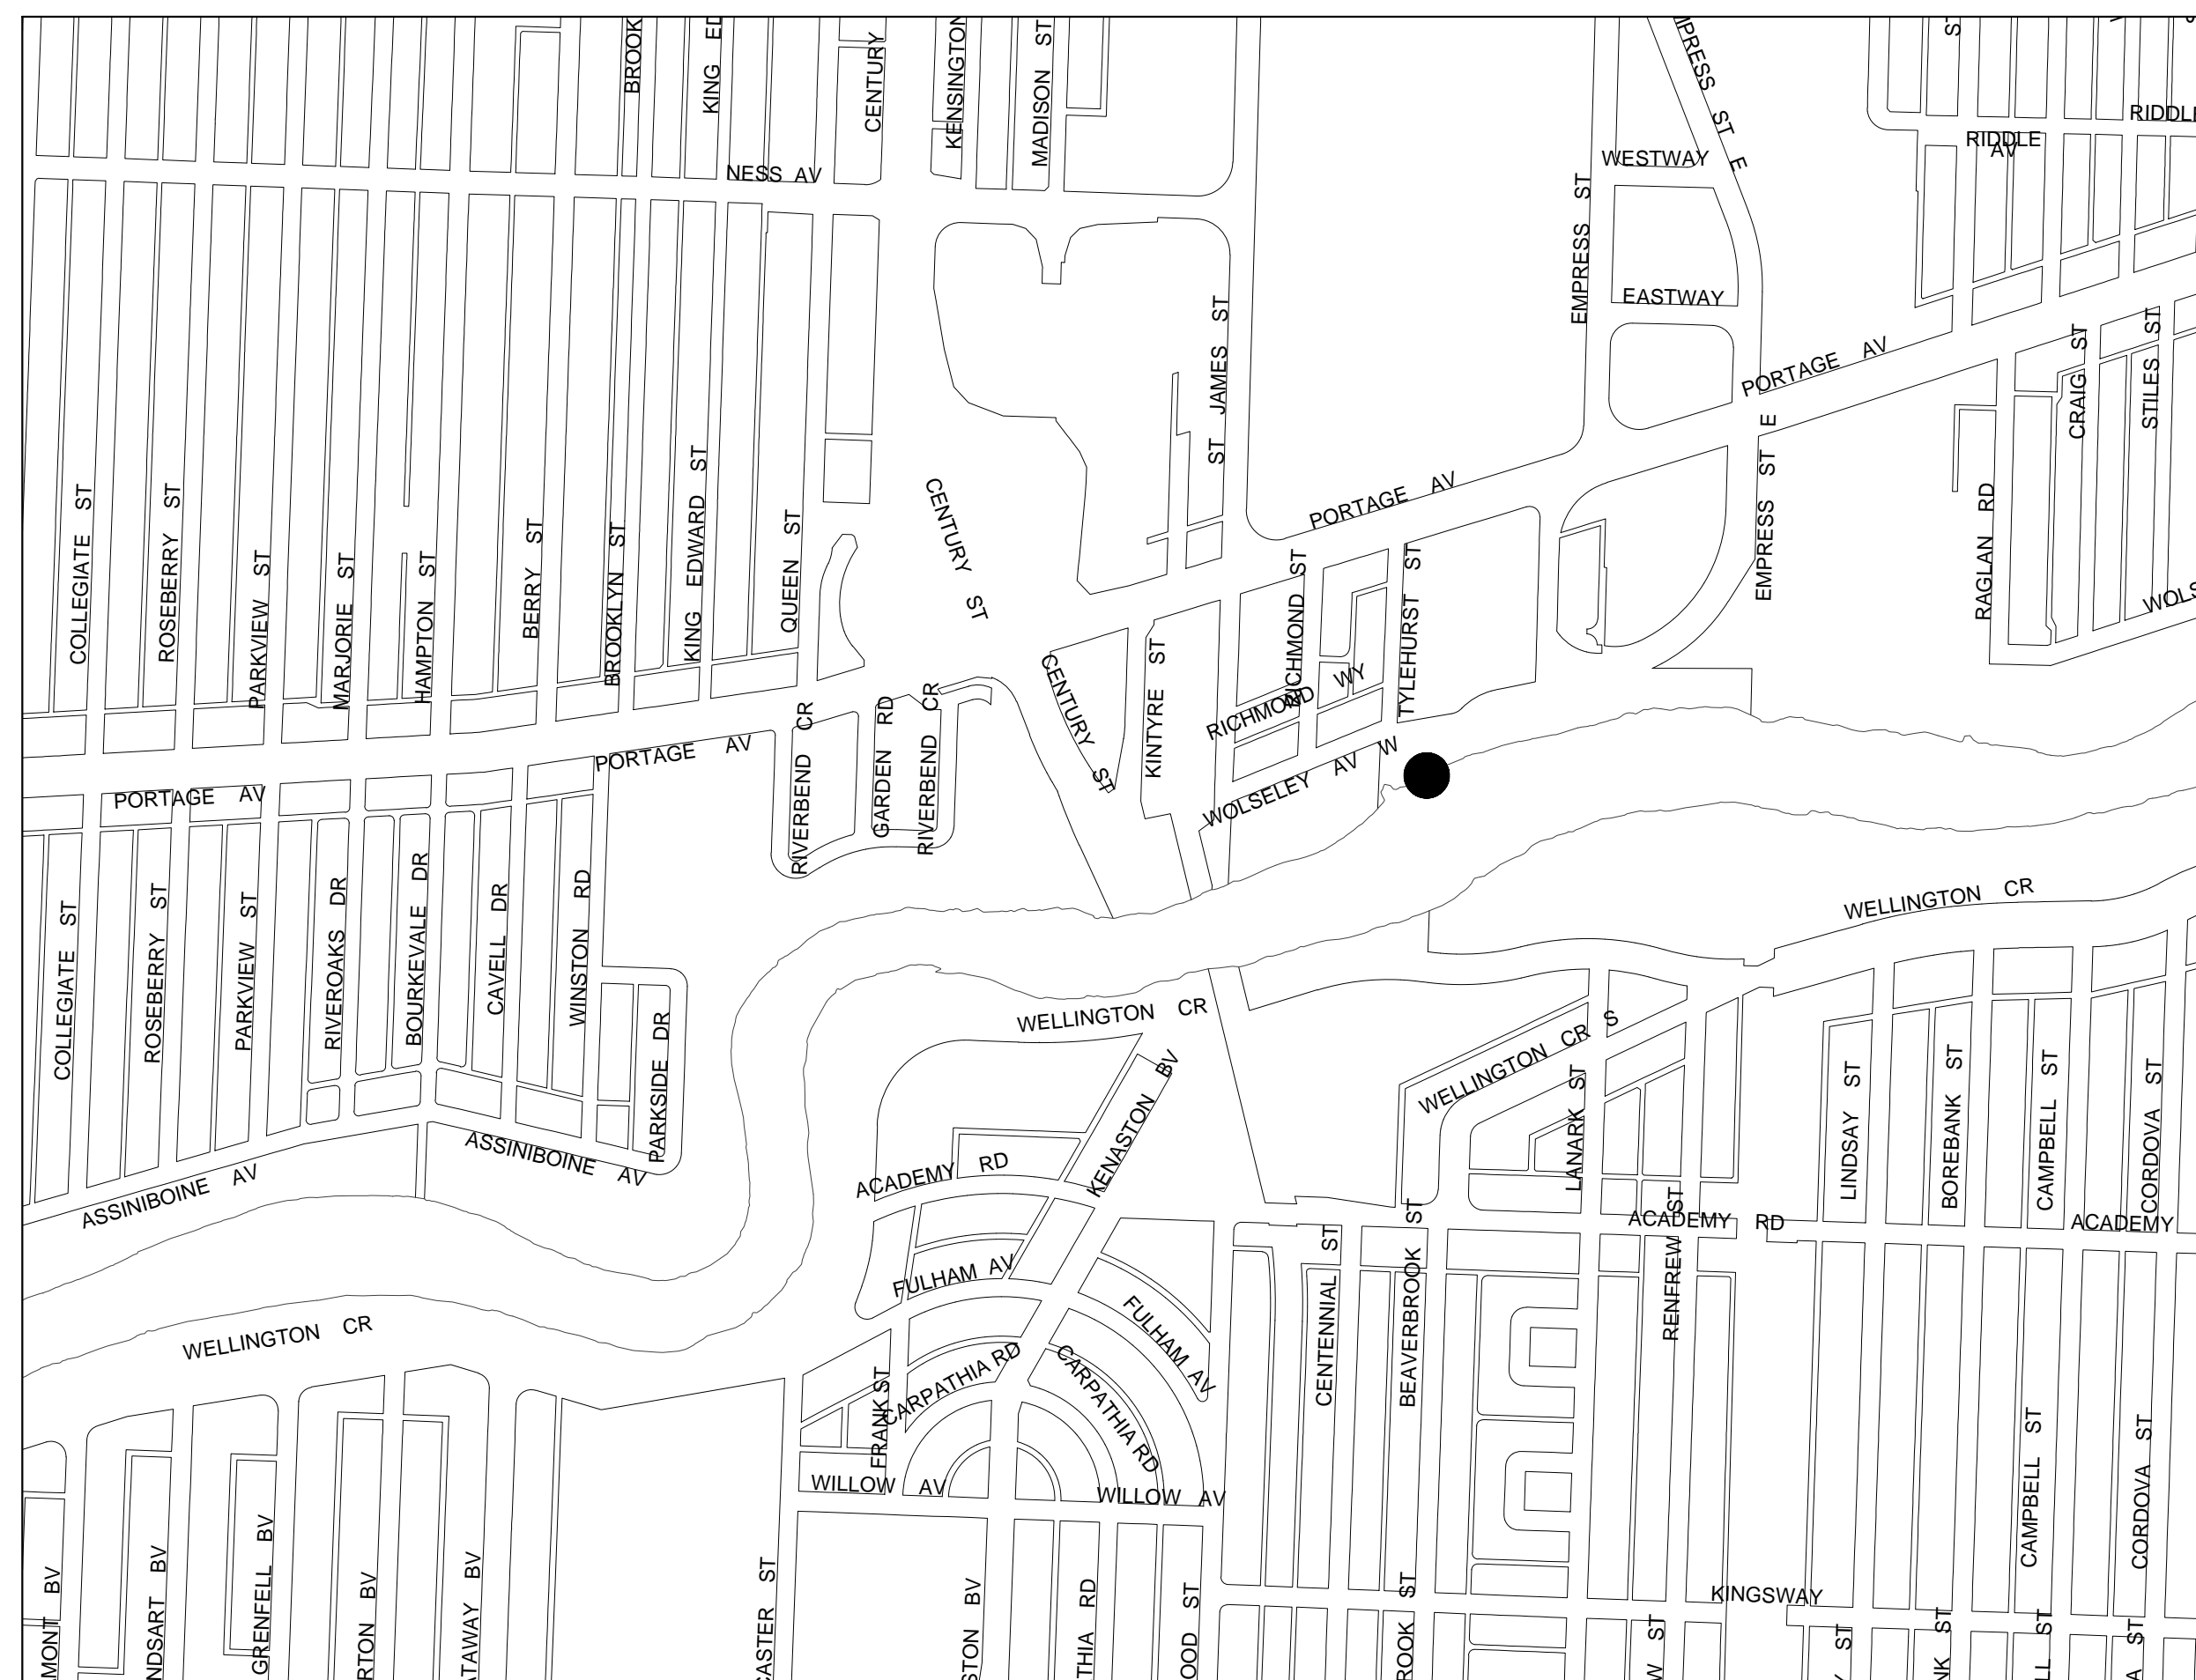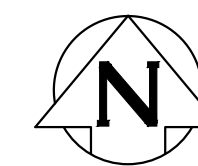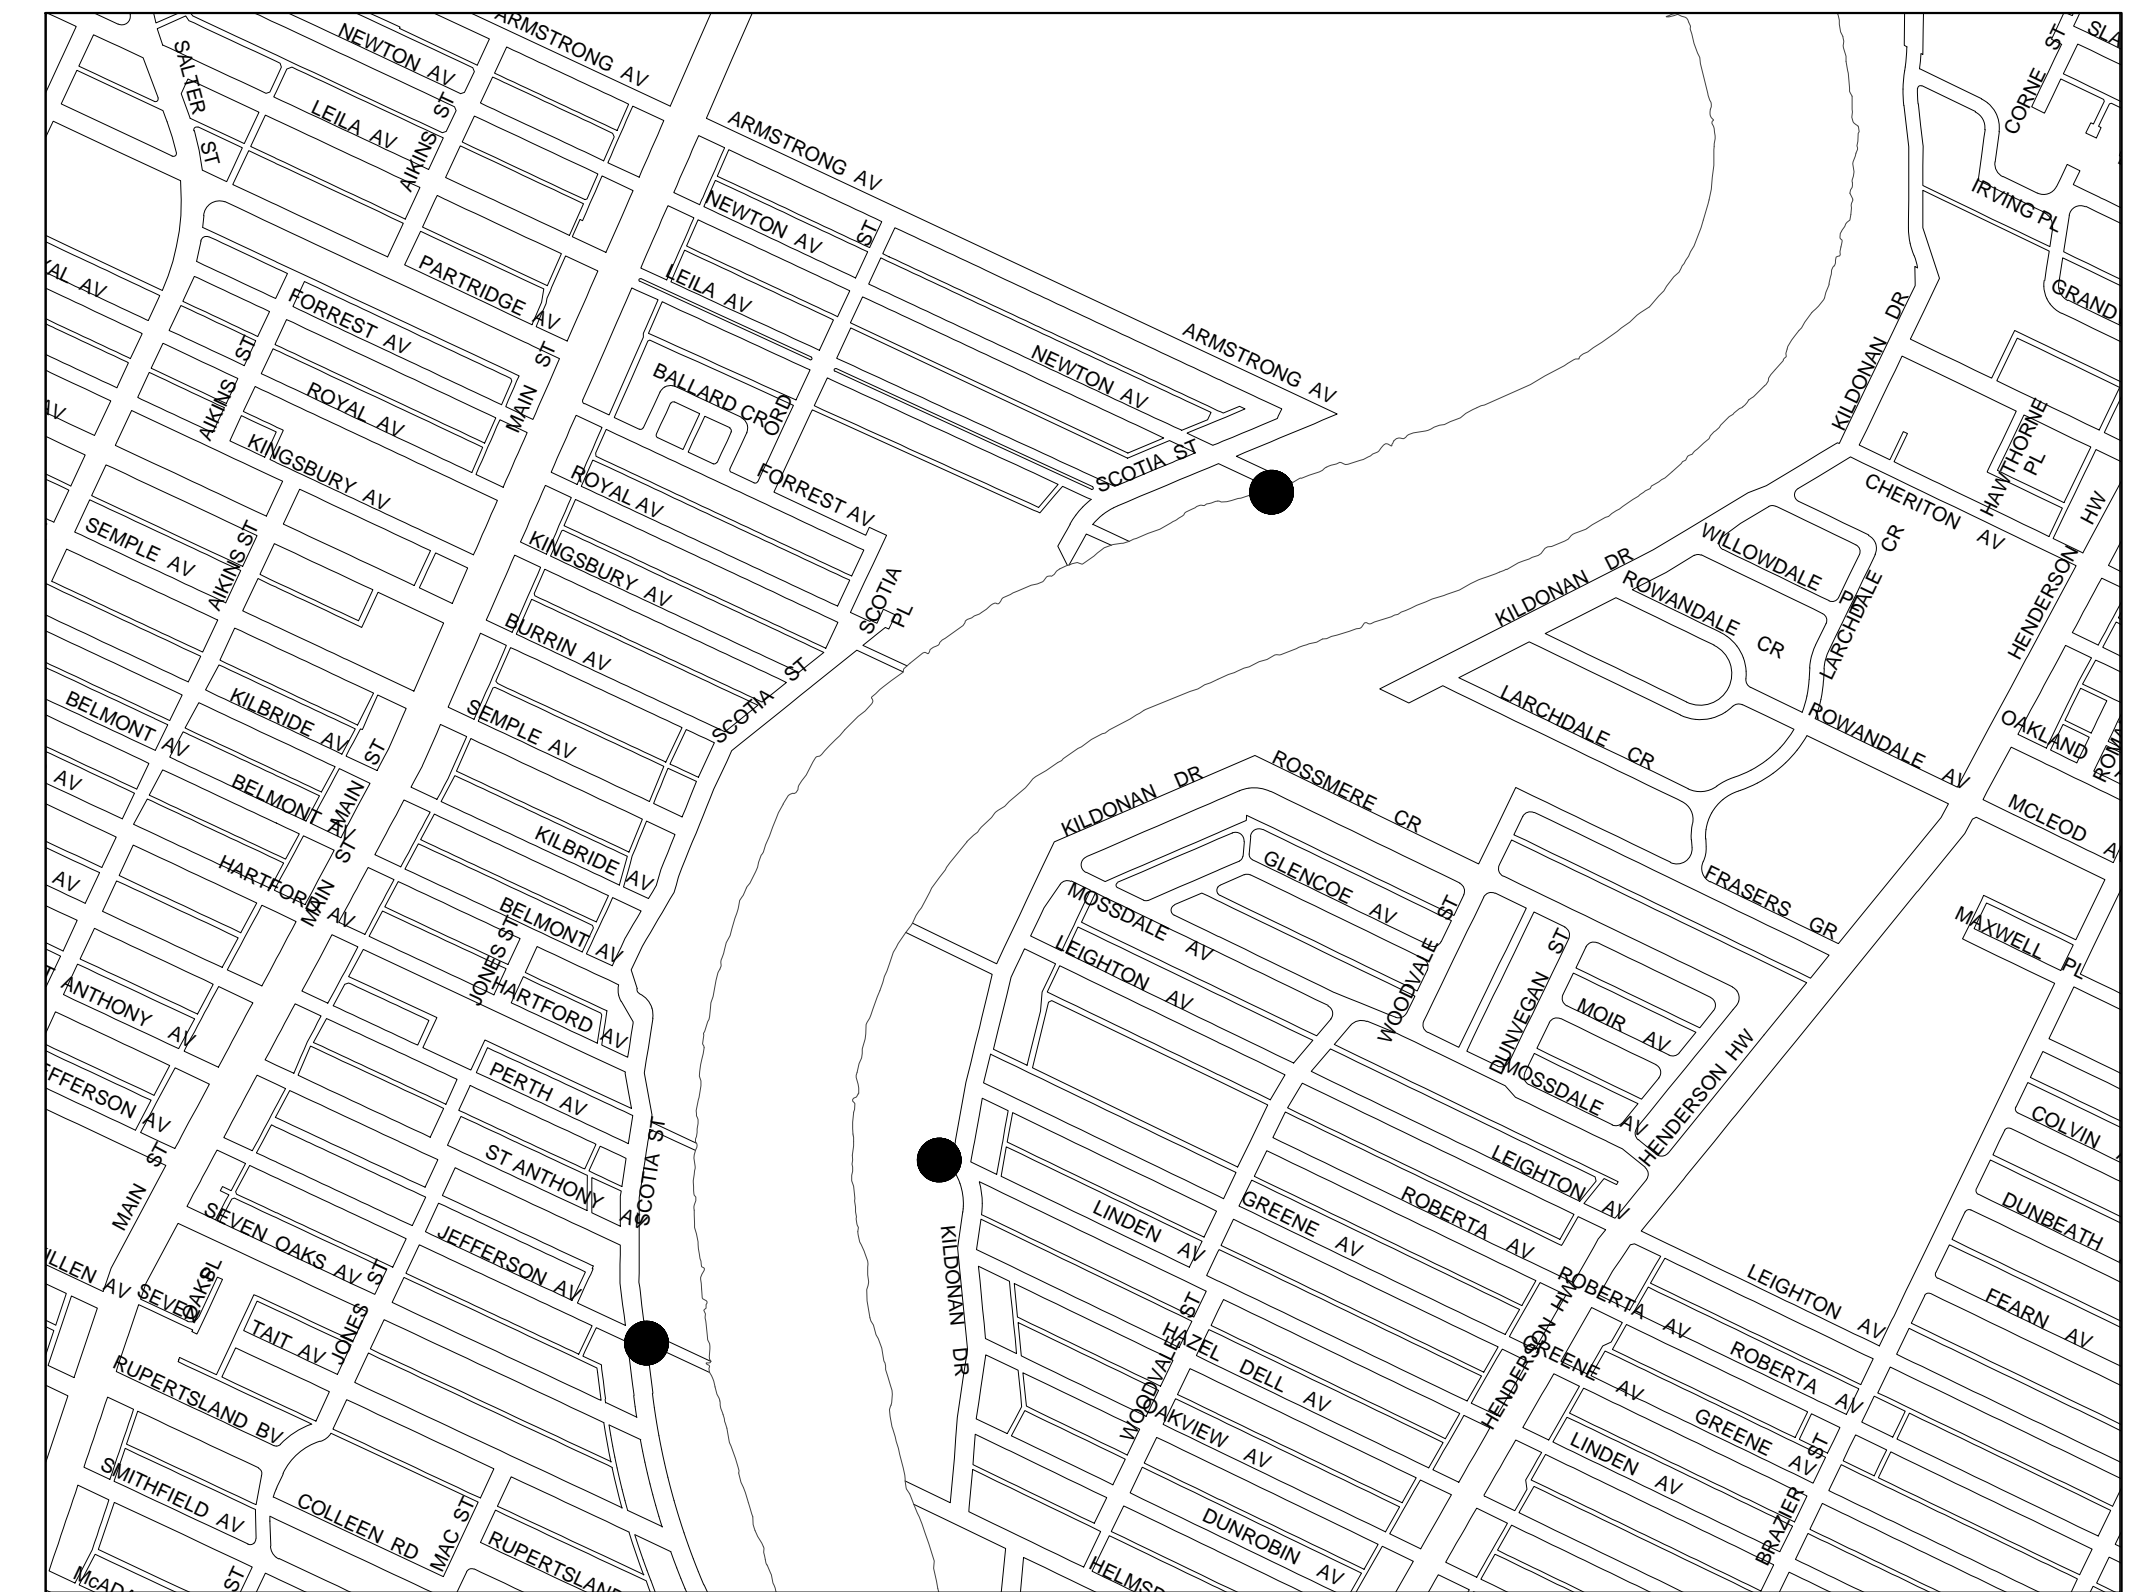

KEY MAP



KEY MAP