

NOTE:


1. CHAIN LINK FENCE CONSTRUCTION SHALL BE COMPLETED IN ACCORDANCE WITH CITY OF WINNIPEG SPECIFICATION CW 3550

Drawing Title:

**CHAIN LINK FENCE
ENTRANCE Baffle DETAIL**

Drawing No:

SCD-633

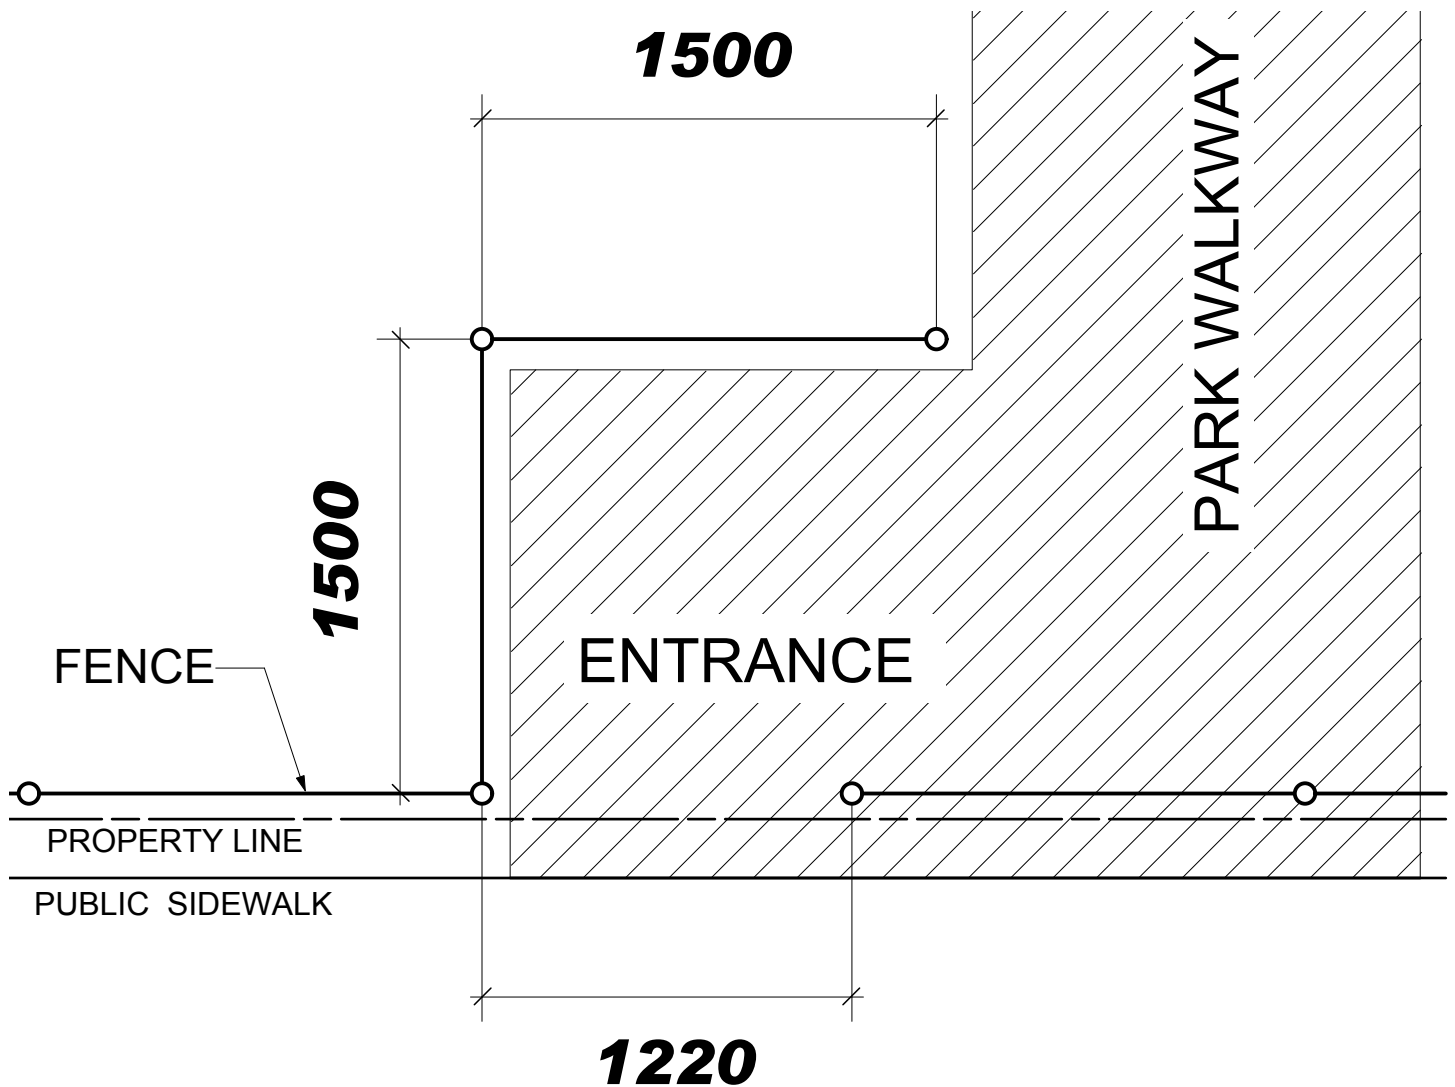

DIMENSIONS SHOWN ARE IN MILLIMETRES UNLESS OTHERWISE SPECIFIED

REVISION: 1
DATE: January 7, 2013
SCALE: N.T.S.
DRAWN BY: I.L.

The City of Winnipeg
Planning, Property and Development Department
Planning and Land Use Division
Unit 15 - 30 Fort Street, Winnipeg, MB, R3C 4X5

