


Sheet Size: Super A1 24" x 36" (metric)
 CAD File Name: chornick_skate_spot-working_re tender_01.dwg

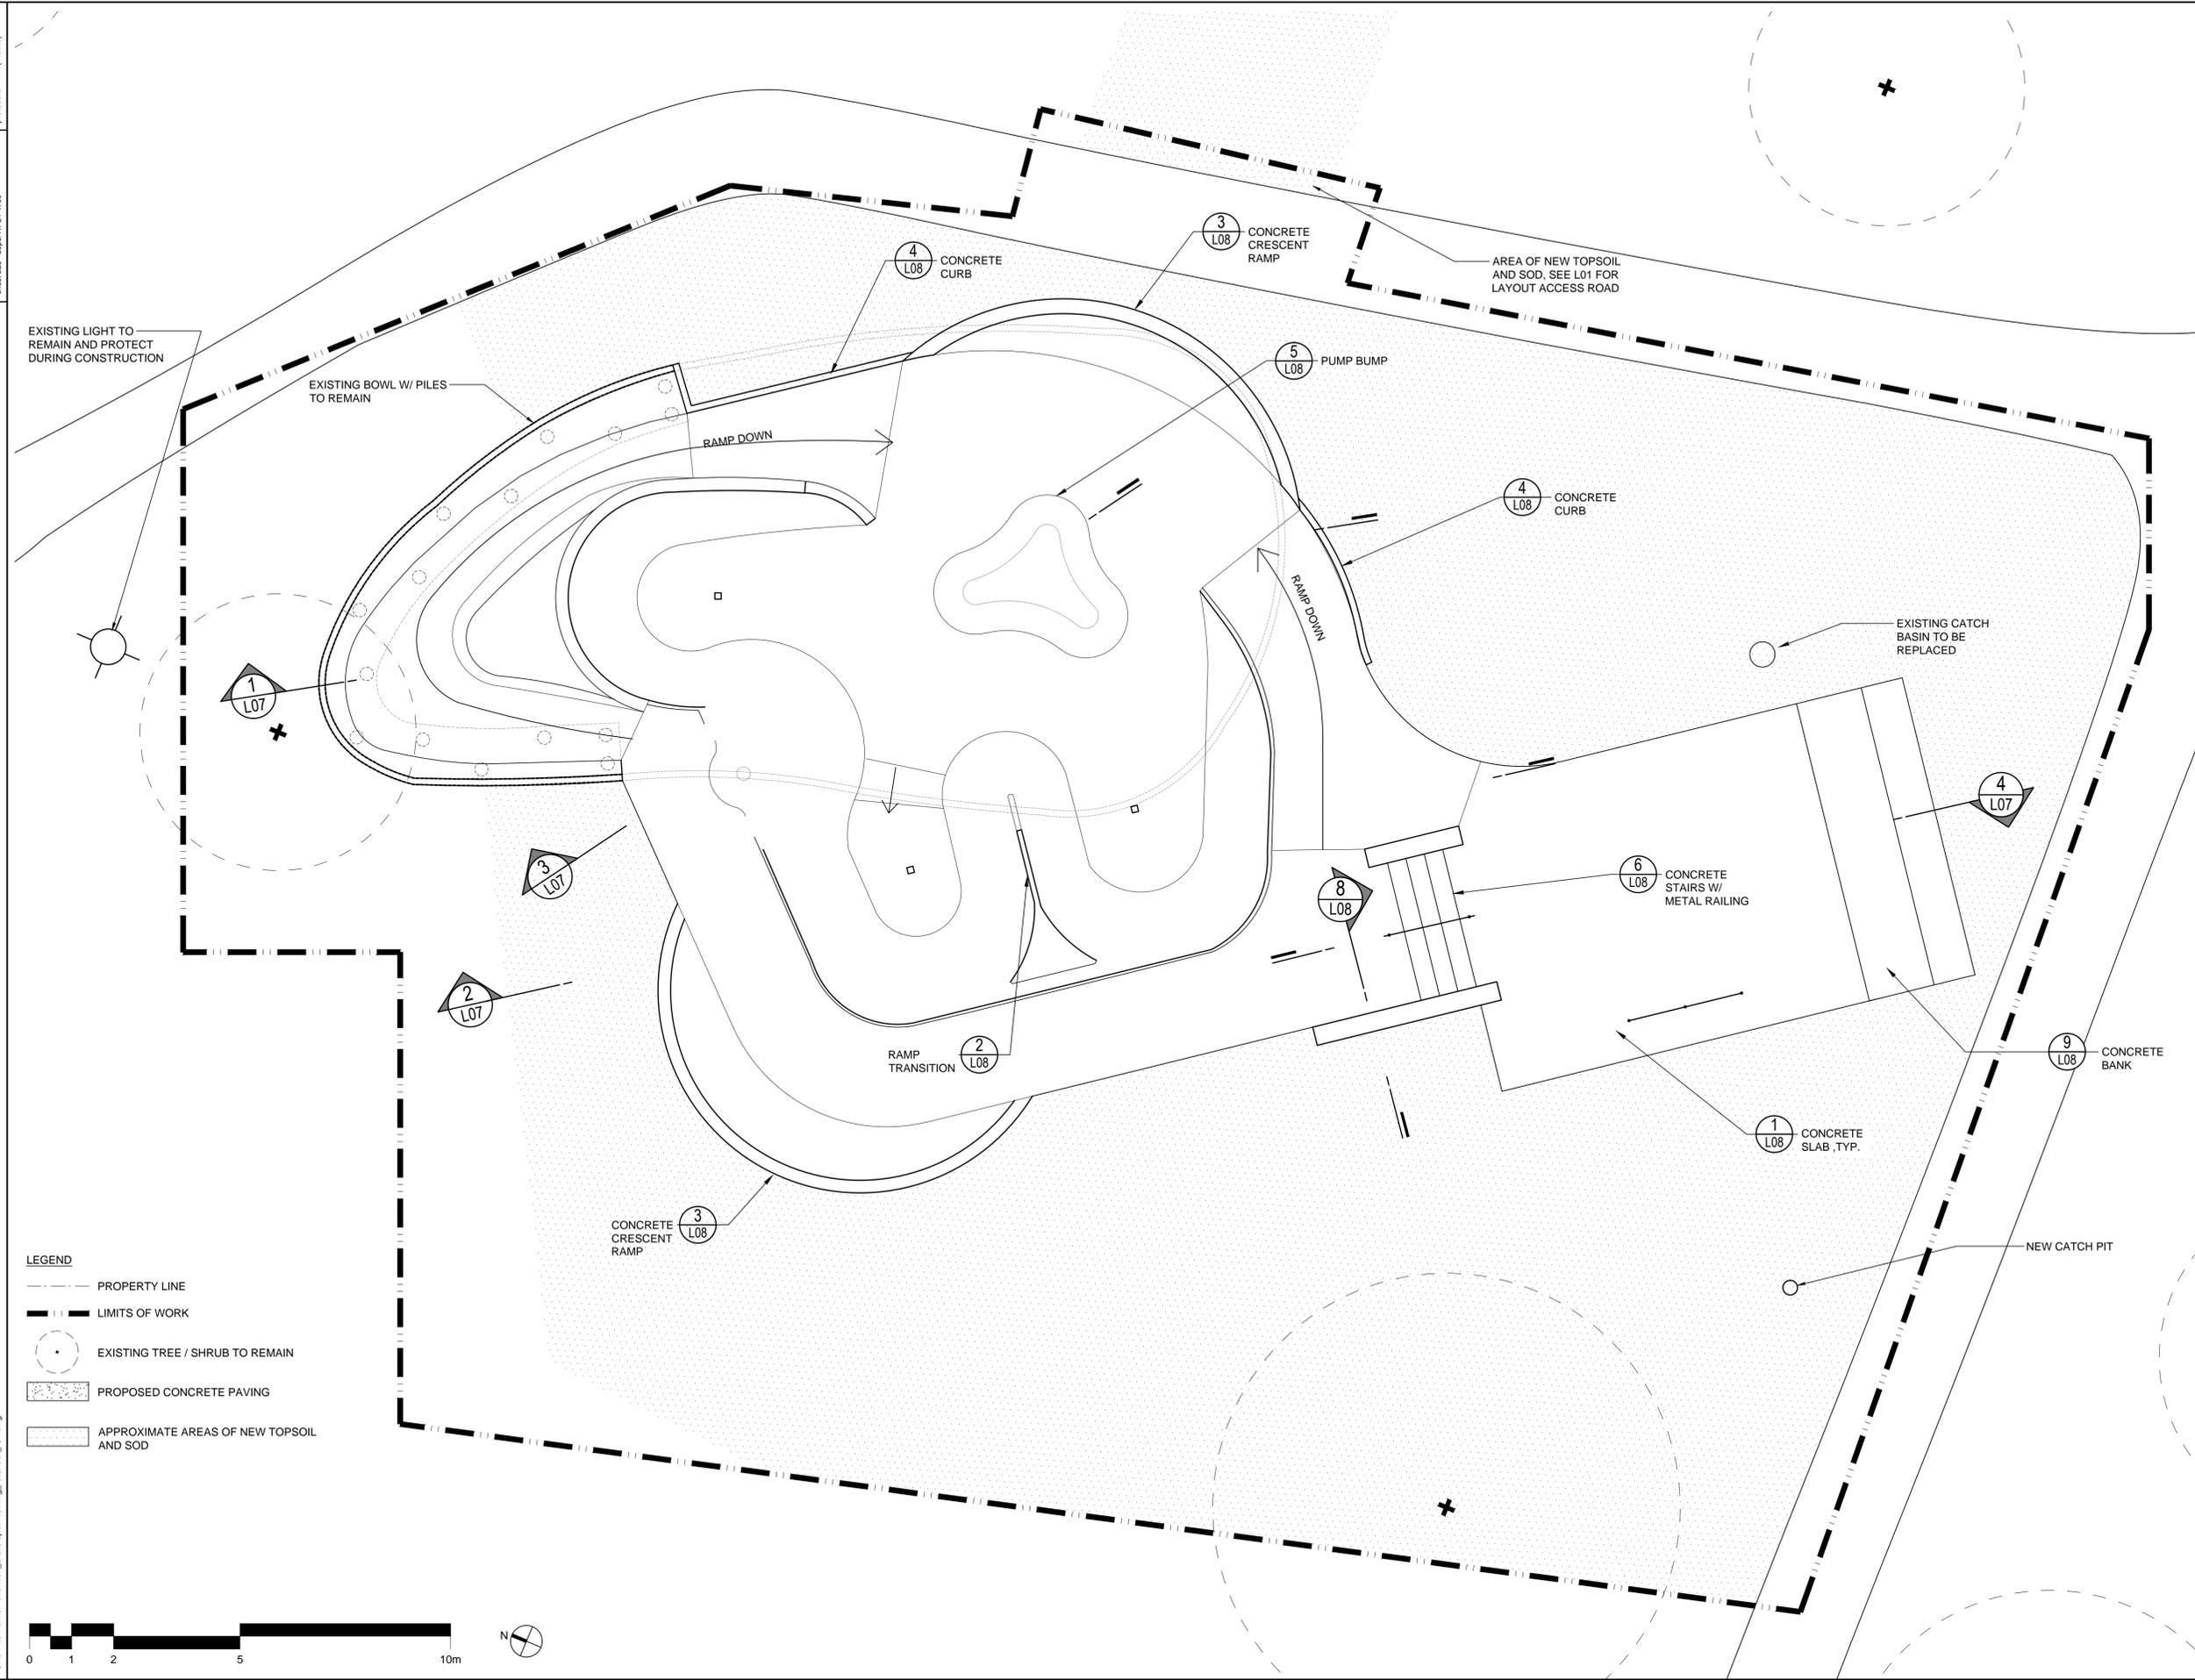

- NOTES**
1. ALL EXISTING TREES, SHRUBS, SIDEWALKS, CURBS, SOD, UTILITIES AND PAVING TO BE PROTECTED (UNLESS OTHERWISE NOTED) DURING CONSTRUCTION TO CITY OF WINNIPEG STANDARDS. CONTRACTOR TO MAKE GOOD ALL DAMAGED AREA DURING CONSTRUCTION BOTH ON AND OFF SITE TO CITY OF WINNIPEG STANDARDS AT THE CONTRACTORS COST.
 2. LAYOUT TO BE APPROVED BY CONTRACT ADMINISTRATOR PRIOR TO ANY CONSTRUCTION OR REMOVAL.
 3. REFER ALSO TO WRITTEN SPECIFICATIONS.
 4. EQUIPMENT AND WORK CREWS ARE OPERATING.

REV	YY / MM / DD	DESCRIPTION	BY
5	2016/02/10	ISSUED FOR RE-TENDER	BS
4	2015/07/17	ISSUED FOR TENDER	BS
3	2015/07/02	99% SUBMITTAL	BS
2	2015/05/15	66% SUBMITTAL	BS
1	2015/04/29	33% SUBMITTAL	BS

A. SECTION LETTER OR DETAIL NUMBER.	SEAL
B. DRAWING WHERE SECTION OR DETAIL IS DRAWN.	
OR	
DRAWING WHERE SECTION OR DETAIL IS INDICATED.	
--- SECTION OR DETAIL SHOWN ON SAME DRAWING.	
A	A
B	---

SCATLIFF + MILLER + MURRAY Inc.
 TEL 204 927-3444 1120 - 201 PORTAGE AVE.
 FAX 204 927-3443 WINNIPEG, MB, CANADA

CLIENT
CITY OF WINNIPEG

PROJECT
CHORNICK SKATE PARK

TITLE
MATERIALS & DETAIL REFERENCE PLAN

DESIGN BS / AJ	DRAWN AJ / WF	DATE - Y / M / D 2016-02-10	SCALE 1:75 @ 22x34 1:150 @ 11x17
CHECKED BS	APPROVED BS	JOB NO. 606-2015	DRAWING NO. L02