
## PORTAGE AVENUE

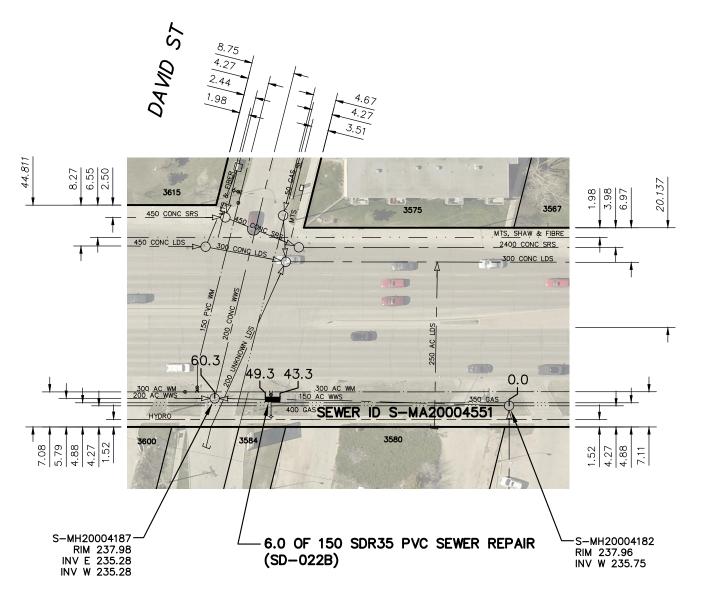



SEWER JUNCTION INFORMATION FROM SEWER VIDEO INSPECTION SEWER ID S-MA20004551 DISTANCE FROM MH ID S-MH20004187 DISTANCE DIAMETER CLOCK NO SERVICE JUNCTIONS \*\*\*\*REVERSAL REQUIRED\*\*\*\*

SEWER JUNCTION INFORMATION FROM SEWER VIDEO INSPECTION SEWER ID S-MA20004551 DISTANCE FROM MH ID S-MH20004182 DISTANCE DIAMETER CLOCK NO SERVICE JUNCTIONS \*\*\*\*REVERSAL REQUIRED\*\*\*\*

> FOR INDEX SEE 11308

## **METRIC**

WHOLE NUMBERS INDICATE MILLIMETRES DECIMALIZED NUMBERS INDICATE METRES

0.0	10.0	20.0	30.0	40.0

## LOCATION APPROVED UNDERGROUND STRUCTURES

SEE PROVINCIAL REGULATION 210/72 FOR DETAILS

WARNING

IF POWER EQUIPMENT OR EXPLOSIVES ARE TO BE USED FOR EXCAVATION ON

THIS PROJECT THE CONTRACTOR MUST:

1) NOTIFY THE GAS COMPANY OF THE

TO GAS COMPANY INSTALLATIONS.

PROPOSED LOCATION OF EXCAVATION. 2) TAKE PRECAUTION TO AVOID DAMAGE

SUPV. U/G STRUCTURES COMMITTEE

LOCATION OF UNDERGROUND STRUCTURES AS SHOWN ARE BASED ON THE BEST INFORMATION AVAILABLE BUT NO GUARANTEE IS GIVEN THAT ALL EXISTING UTILITIES ARE SHOWN OR THAT THE GIVEN LOCATIONS ARE EXACT. CONFIRMATION OF EXISTENCE AND EXACT LOCATION OF ALL SERVICES MUST BE OBTAINED FROM THE INDIVIDUAL UTILITIES BEFORE PROCEEDING WITH CONSTRUCTION.

ENGINEER'S SEAL ELEV. DESIGNED CHECKED TS SC DRAWN APPROVED ΚZ RJ RELEASED FOR CONSTRUCTION SCALE: 1:750 HORIZONTAL ZUREK VERTICAL REVISIONS DATE DATE 2016 11 18 DATE 2016 11 14

**ORIGINAL** SIGNED BY S.R.J. **COURNOYER** 16/11/14

CONSULTANT DRAWING NUMBER

Winnipeg

## THE CITY OF WINNIPEG

WATER AND WASTE DEPARTMENT **ENGINEERING DIVISION** 

2016 SEWER MAIN RENEWALS BY EXTERNAL POINT REPAIR

PORTAGE AVENUE (S P2)

MH AT DAVID STREET TO 1ST MH E OF DAVID STREET CITY DRAWING NUMBER 11326

SHEET 19 OF 29