
SARGENT AVENUE

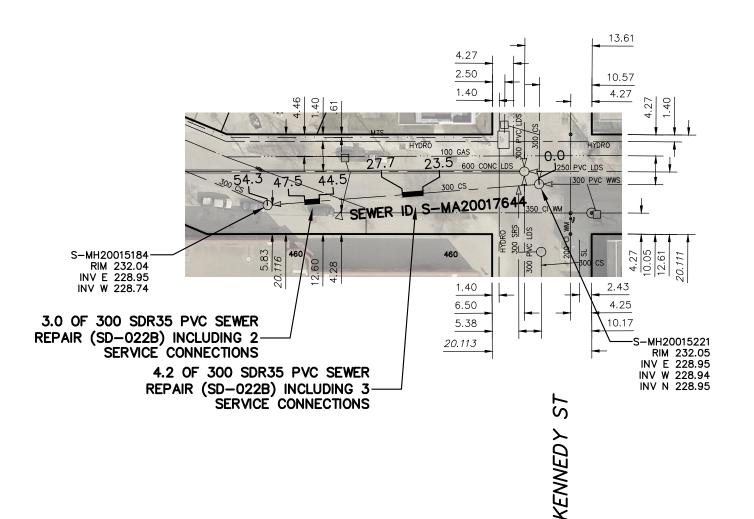



SEWER JUNCTION INFORMATION FROM SEWER VIDEO INSPECTION					
SEWER ID S-MA20017644					
DISTANCE FROM MH ID S-MH20015221					
DIAMETER	CLOCK				
250	10				
250	10				
150	1				
200	10				
200	2				
200	10				
200	11				
	ER VIDEO INSPEC D S—MA20 ROM MH ID S— DIAMETER 250 250 150 200 200 200				

FOR INDEX SEE 11308

METRIC

WHOLE NUMBERS INDICATE MILLIMETRES
DECIMALIZED NUMBERS INDICATE METRES

0.0	10.0	20.0	30.0	40.0

WARNING

IF POWER EQUIPMENT OR EXPLOSIVES ARE TO BE USED FOR EXCAVATION ON THIS PROJECT THE CONTRACTOR MUST:

1) NOTIFY THE GAS COMPANY OF THE PROPOSED LOCATION OF EXCAVATION.

2) TAKE PRECAUTION TO AVOID DAMAGE TO GAS COMPANY INSTALLATIONS.

SEE PROVINCIAL REGULATION 210/72 FOR DETAILS

LOCATION APPROVED UNDERGROUND STRUCTURES

SUPV. U/G STRUCTURES COMMITTEE

DATE

NOTE

LOCATION OF UNDERGROUND STRUCTURES AS SHOWN ARE BASED ON THE BEST INFORMATION AVAILABLE BUT NO GUARANTEE IS GIVEN THAT ALL EXISTING UTILITIES ARE SHOWN OR THAT THE GIVEN LOCATIONS ARE EXACT. CONFIRMATION OF EXISTENCE AND EXACT LOCATION OF ALL SERVICES MUST BE OBTAINED FROM THE INDIVIDUAL UTILITIES BEFORE PROCEEDING WITH CONSTRUCTION.

ELEV. DESIGNED CHECKED TS SC DRAWN APPROVED ΚZ ΑD RELEASED FOR SCALE: 1:750 HORIZONTAL K. ZUREK VERTICAL REVISIONS DATE DATE 2016 11 18 DATE 2016 11 14

ORIGINAL
SIGNED BY
S.R.J.
COURNOYER
16/11/14

CONSULTANT DRAWING NUMBER



THE CITY OF WINNIPEG

WATER AND WASTE DEPARTMENT ENGINEERING DIVISION

2016 SEWER MAIN RENEWALS
BY EXTERNAL POINT REPAIR
SARGENT AVENUE

SARGENT AVENUE

MH AT KENNEDY STREET (©) TO 1ST MH W OF KENNEDY STREET

SHEET 22 OF 29
CITY DRAWING NUMBER

11329

FILE PATH: R:\DRAWINGS\SEWER\2016 RENEWALS\Contract 6A\CONSTRUCTION\