




**A SECTION**  
1:50  
BGAD-M002  
BGAD-M003

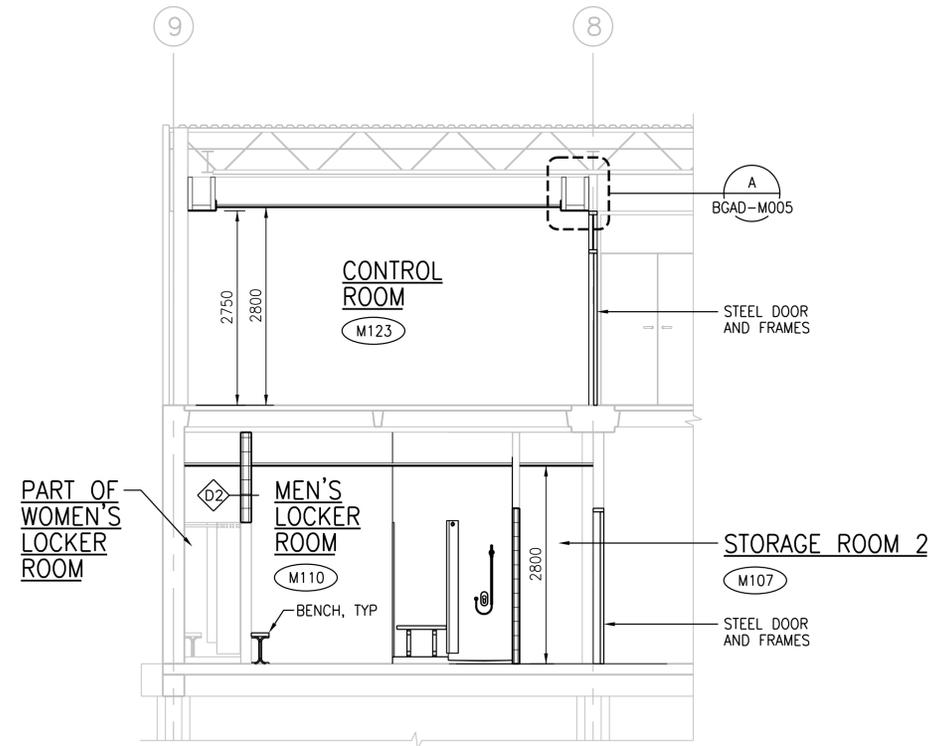

**B SECTION**  
1:50  
BGAD-M002  
BGAD-M003

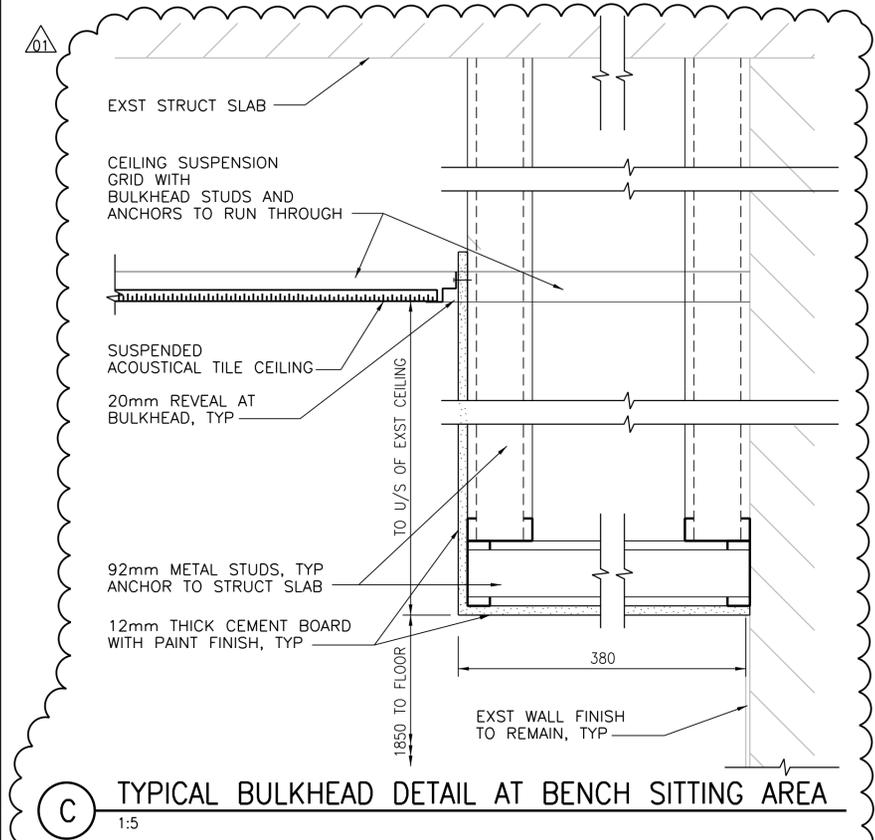

**C TYPICAL BULKHEAD DETAIL AT BENCH SITTING AREA**  
1:5  
BGAD-M004

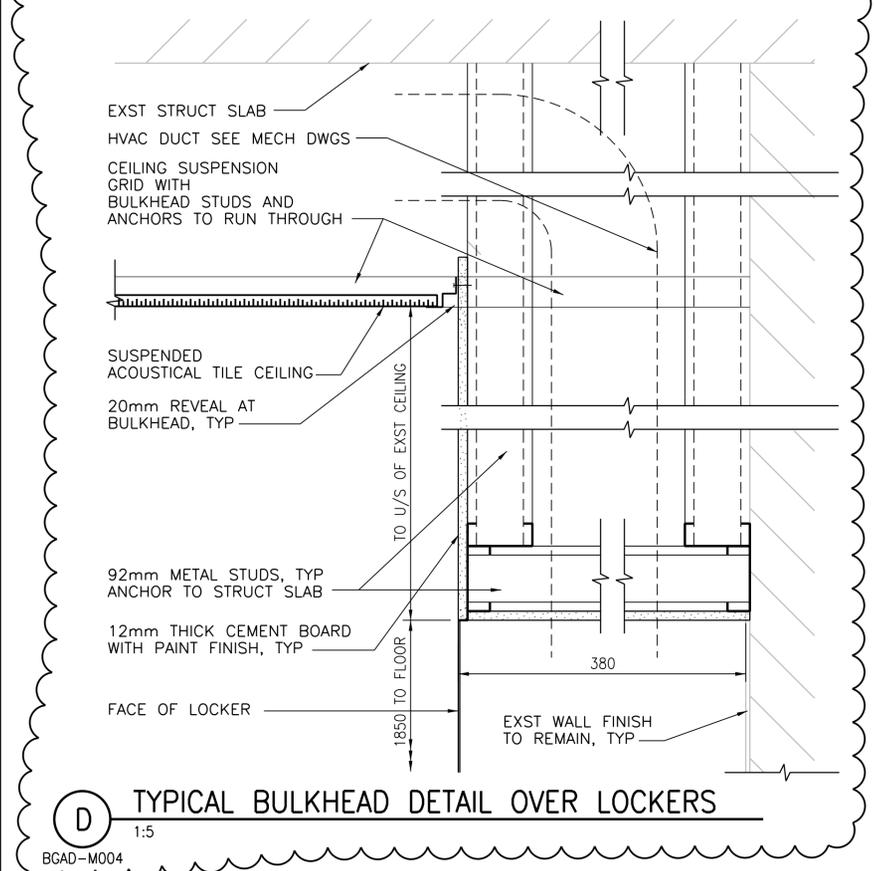


**D TYPICAL BULKHEAD DETAIL OVER LOCKERS**  
1:5  
BGAD-M004



NO.	REVISIONS	DATE	DESIGN	CHECK
01	ISSUED FOR ADDENDUM 3 - 976-2016	2017/06/21	R.B.	
00	ISSUED FOR CONSTRUCTION - 976-2016	2017/04/05	J.L.	J.C.

CH2MHILL CANADA Architects Inc.		ENGINEER'S SEAL	
DESIGNED BY: R. ZAKKO	CHECKED BY: W. YU		
DRAWN BY: R. BATHAN	APPROVED BY: H.T. FRIEHAMMER		
SCALE: 1:50	ISSUED FOR CONSTRUCTION BY: J. SHUMKA		
DATE: 2017/04/05	DATE: 2017/04/05		
CONSULTANT NO.: 474248			

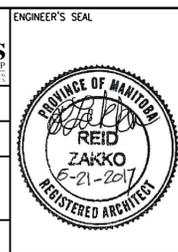

**THE CITY OF WINNIPEG**  
WATER AND WASTE DEPARTMENT

SOUTH END WATER POLLUTION CONTROL CENTRE  
SEWPPC UPGRADING/EXPANSION PROJECT  
BUILDING  
ADMINISTRATION BUILDING  
SECTIONS & DETAILS

CITY DRAWING NUMBER: 1-0102-BGAD-M006  
SHEET: 001  
REV: 01  
SIZE: A1