





1 PLAN AT ELEV. 746'-0"

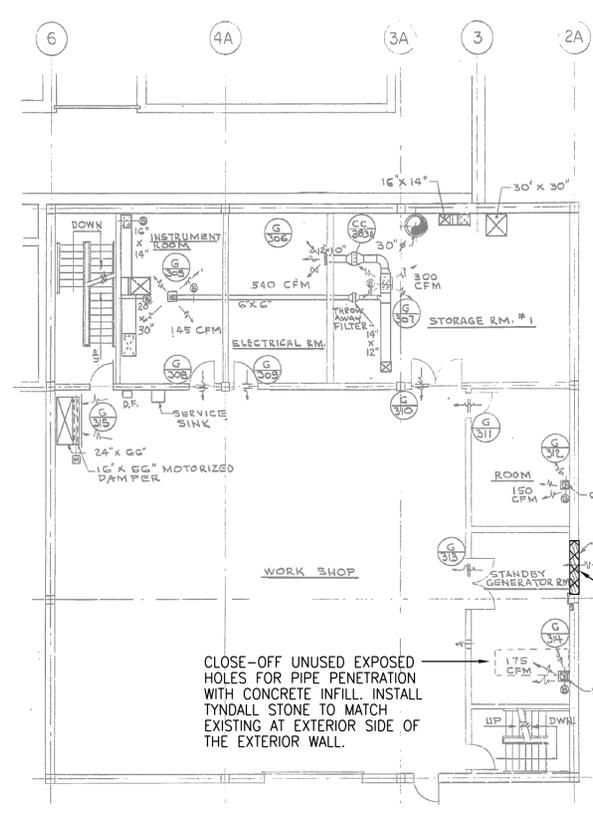


2 PLAN AT ELEV. 763'-0"

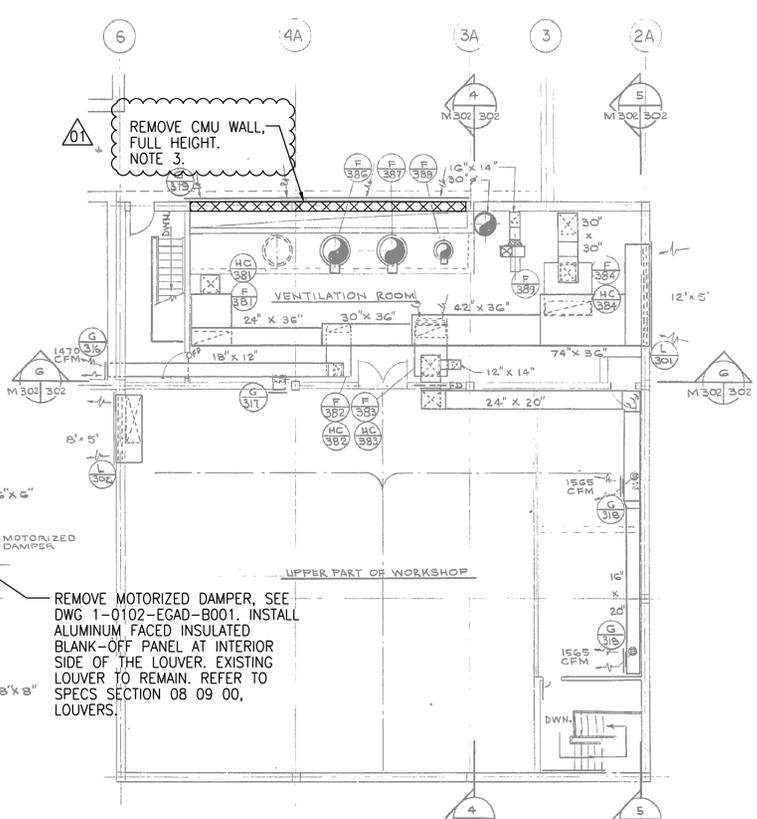


3 PLAN AT ELEV. 772'-0"

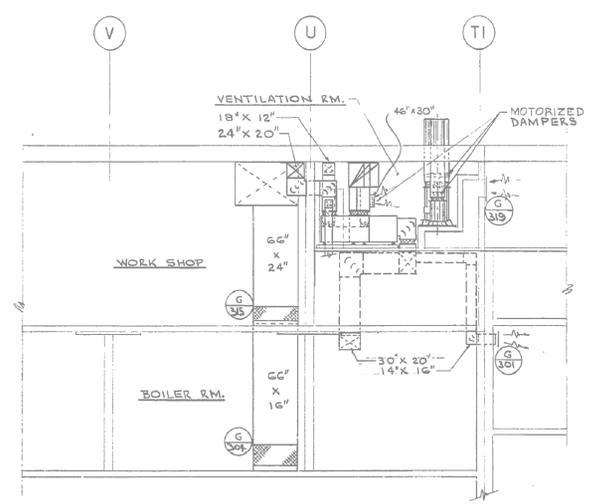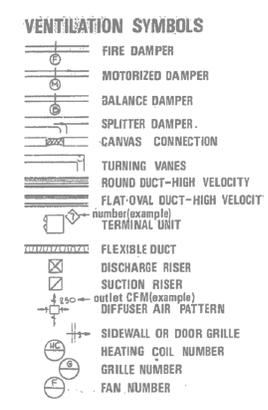

4 SECTION

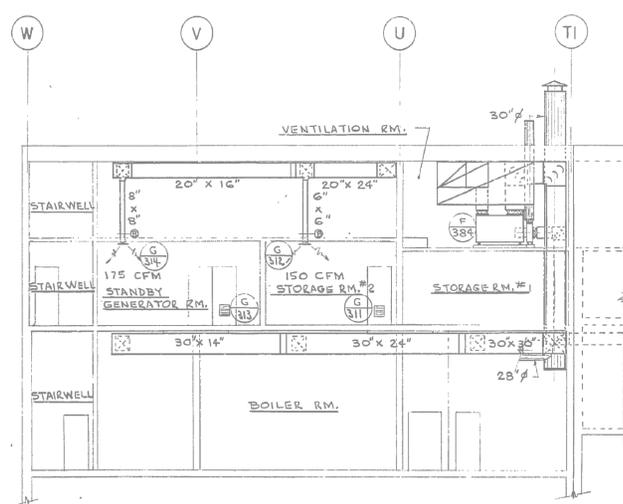


5 SECTION

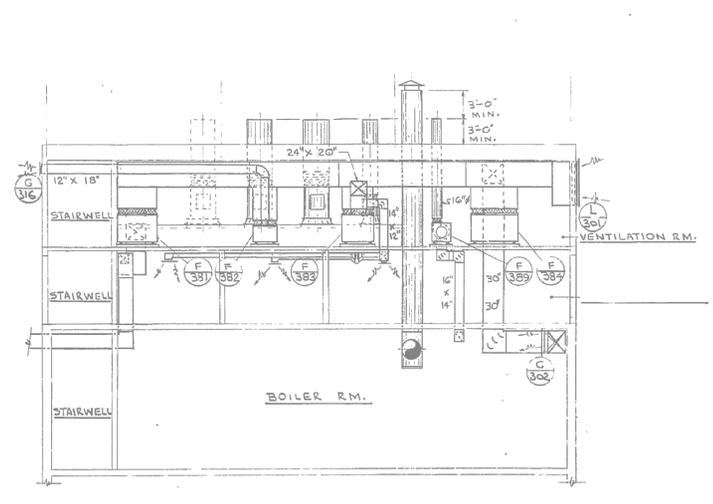

C SECTION

- NOTES:
- FOR NEW CONSTRUCTION SEE STRUCTURAL PRIMARY SLUDGE FERMENTERS/THICKENERS DRAWINGS.
  - REFER TO GENERAL DEMOLITION NOTES DRAWING 1-0102-DAAA-AD01.
  - CONFIRMED ASBESTOS CONTAINING MATERIAL IN EXTERIOR WALL PLASTER. REFER TO ASBESTOS ABATEMENT SPECIFICATIONS FOR ABATEMENT PROCEDURES.

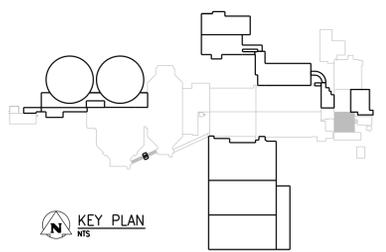

**APEGM**  
Certificate of Authorization  
CH2M HILL Canada Ltd.  
No. 1441

NO.	REVISIONS	DATE	DESIGN	CHECK
01	ISSUED FOR ADDENDUM 7 - 976-2016	2017/07/20	JBC	
00	ISSUED FOR CONSTRUCTION - 976-2016	2017/04/05	R.B. J.C.	

CH2MHILL CANADA  
Architects Inc.  
DESIGNED BY: R. ZAKKO  
CHECKED BY: W. YU  
DRAWN BY: R. BATHAN  
APPROVED BY: H.T. FRIEHAMMER  
SCALE: NTS  
ISSUED FOR CONSTRUCTION BY: J. SHUMKA  
DATE: 2017/04/05  
DATE: 2017/04/05  
CONSULTANT NO.: 474248



SEALING ARCHITECT OR ENGINEER ACCEPTS RESPONSIBILITY ONLY FOR AREAS IDENTIFIED BY CLOUDING ON THIS DRAWING.  
NOTE: THIS DRAWING SUPERSEDES DRAWING SEP-49

**THE CITY OF WINNIPEG**  
Winnipeg WATER AND WASTE DEPARTMENT  
SOUTH END WATER POLLUTION CONTROL CENTRE  
SEWPCC UPGRADING/EXPANSION PROJECT  
BUILDING  
SERVICE BUILDING  
DEMOLITION DRAWING (1)  
CITY DRAWING NUMBER: 1-0102-BGAD-BD50  
SHEET: 001  
REV: 01  
SIZE: A1