



3 PHOTO  
MGAD-PD51

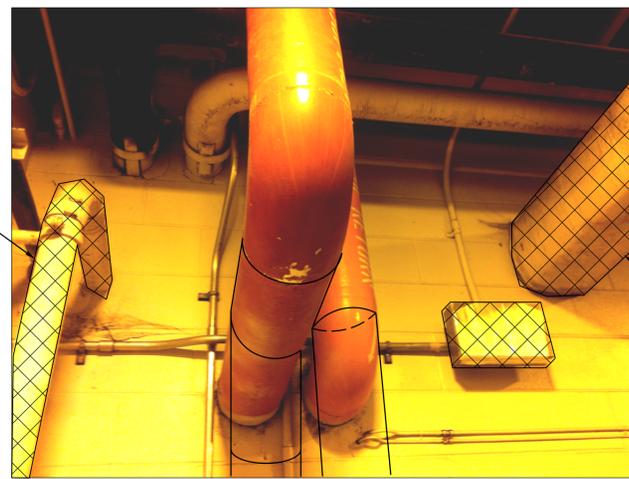

4 PHOTO  
MGAD-PD51

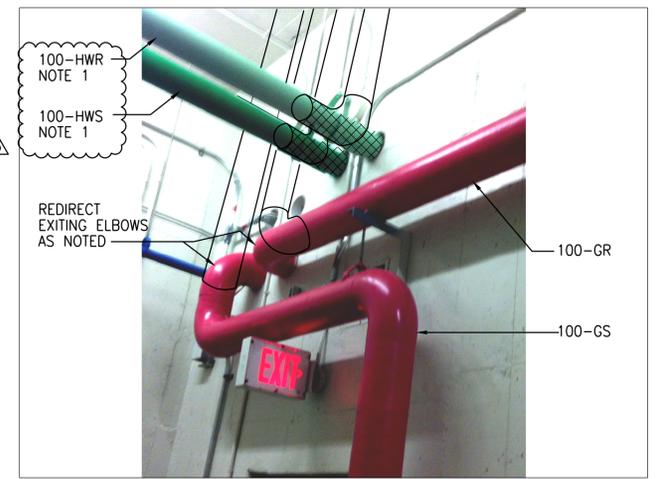


5 PHOTO  
MGAD-PD51




6 PHOTO  
MGAD-PD51




7 PHOTO  
MGAD-PD51

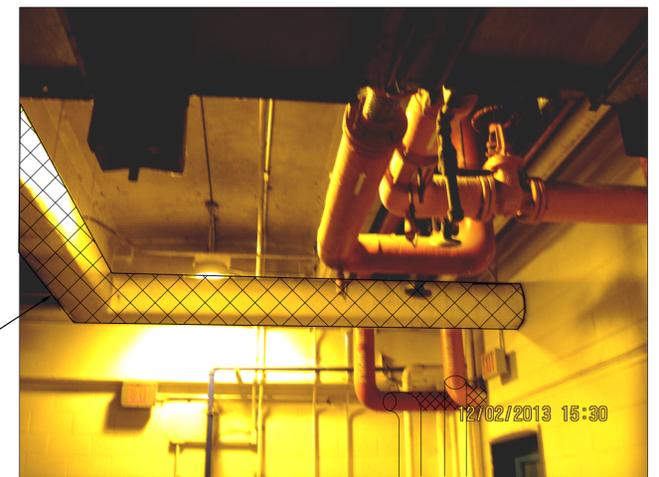

8 PHOTO  
MGAD-PD51

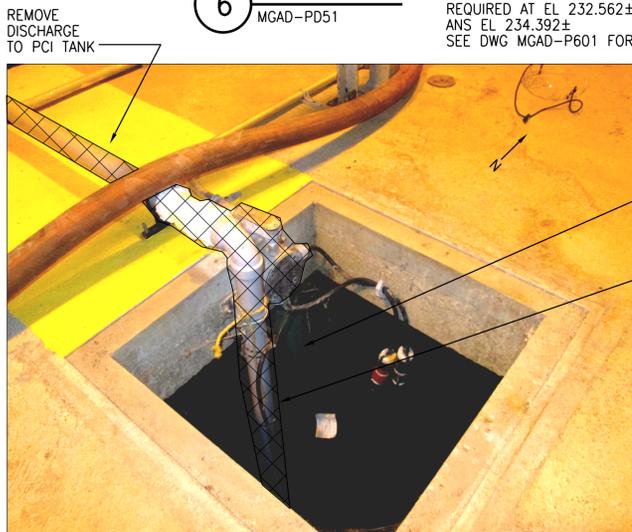

9 PHOTO  
MGAD-PD51

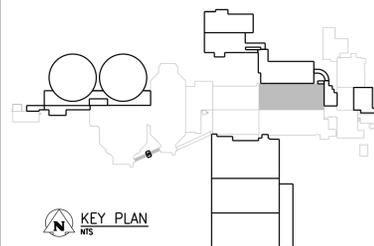

- NOTES:
1. CONFIRMED ASBESTOS CONTAINING MATERIAL IN HEATING WATER FITTINGS INSULATION. REFER TO ASBESTOS ABATEMENT SPECIFICATIONS FOR ABATEMENT PROCEDURES.
  2. CONFIRMED ASBESTOS CONTAINING MATERIAL IN EXCHANGER. REFER TO ASBESTOS ABATEMENT SPECIFICATIONS FOR ABATEMENT PROCEDURES.
  3. CONFIRMED ASBESTOS CONTAINING MATERIAL IN EXTERIOR WALL PLASTER. REFER TO ASBESTOS ABATEMENT SPECIFICATIONS FOR ABATEMENT PROCEDURES.
  4. CONFIRMED ASBESTOS CONTAINING MATERIAL DUCTWORK INSULATION. REFER TO ASBESTOS ABATEMENT SPECIFICATIONS FOR ABATEMENT PROCEDURES.

**APEGM**  
Certificate of Authorization  
CH2M HILL Canada Ltd.  
No. 1441

NO.	REVISIONS	DATE	DESIGN	CHECK
03	ISSUED FOR ADDENDUM 7 - 976-2016	2017/07/20	JBC	
02	ISSUED FOR CONSTRUCTION - 976-2016	2017/04/05	K.F. J.C.	
01	ISSUED FOR CONSTRUCTION	10/2015	K.F. J.C.	
00	ISSUED FOR TENDER	08/2015	K.F. J.C.	

**CH2MHILL**  
SNC-LAVALIN

DESIGNED BY: B. COOPER  
DRAWN BY: B. COOPER  
SCALE: NTS

CHECKED BY: T. TRAN  
APPROVED BY: D. LE  
ISSUED FOR CONSTRUCTION BY: J. SHUMKA  
DATE: 2017/04/05

CONSULTANT NO.: 474248

ENGINEER'S SEAL  
July 24 2017  
PROVINCE OF MANITOBA  
T.T. TRAN  
Member 40578  
REGISTERED PROFESSIONAL ENGINEER

**THE CITY OF WINNIPEG**  
Winnipeg WATER AND WASTE DEPARTMENT

SOUTH END WATER POLLUTION CONTROL CENTRE  
SEWPC UPGRADING/EXPANSION PROJECT  
MECHANICAL DEMOLITION  
PRIMARY CLARIFIERS  
PHOTO'S

CITY DRAWING NUMBER: 1-0102-MGAD-PD53  
SHEET: 03  
REV: A1  
SIZE: A1