




A1 SIZE (594 mm x 841 mm) | Last saved by: Patresenc | File: P:\2017\17M-00806-00 - Truro Creek Culvert Replacements\MM Drawings\17M-00806-00 Truro Creek Culvert Replacements DD Linwood 12 approach slabs.dwg | Layout: 12 Approach Slab Details

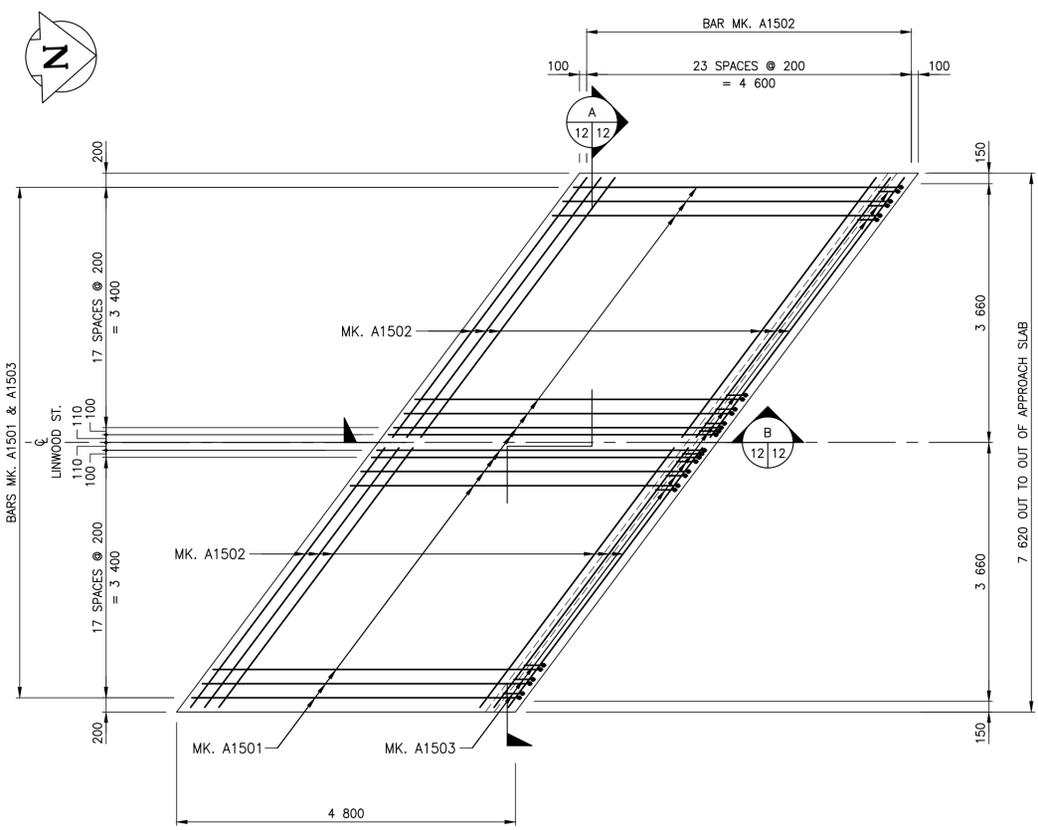


PLAN
SHOWING TOP MAT REINFORCING STEEL IN APPROACH SLAB.
NORTH APPROACH SLAB SHOWN. SOUTH APPROACH SLAB SIMILAR.
SCALE 1:50

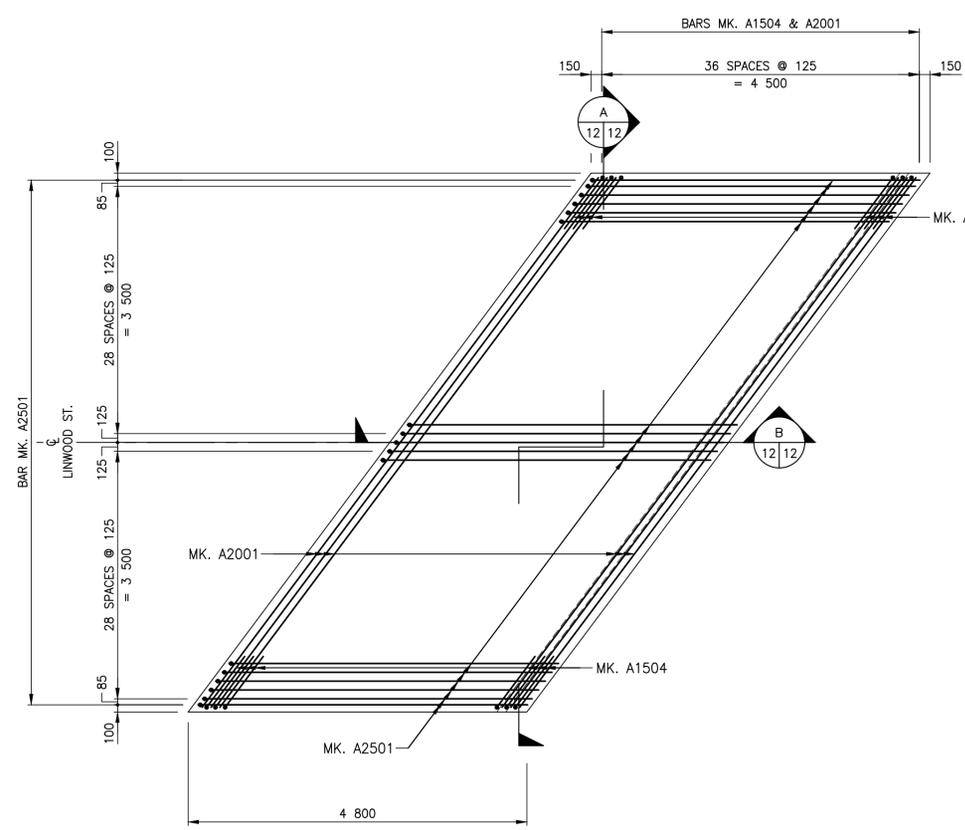


PLAN
SHOWING BOTTOM MAT REINFORCING STEEL IN APPROACH SLAB.
NORTH APPROACH SLAB SHOWN. SOUTH APPROACH SLAB SIMILAR.
SCALE 1:50

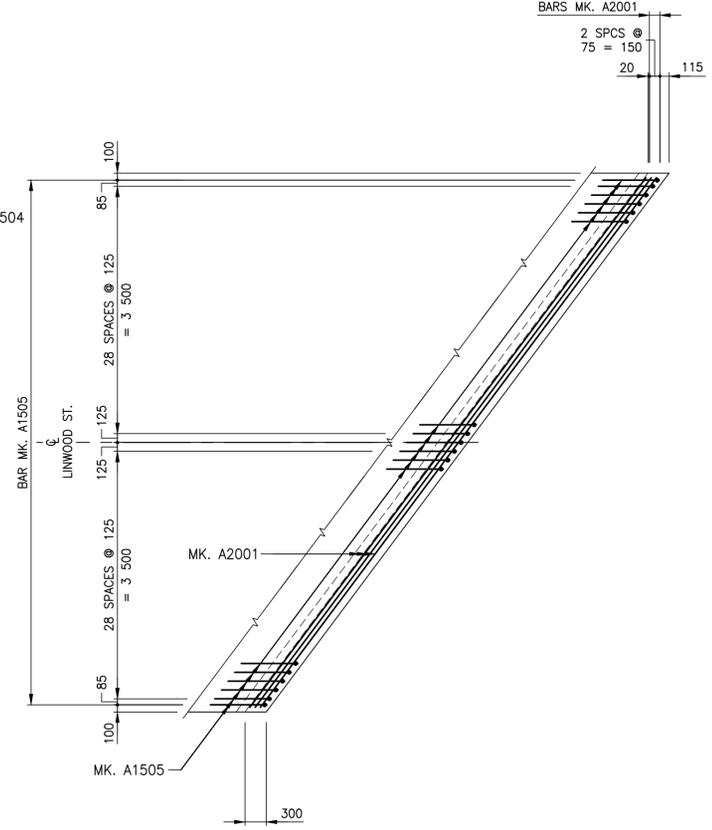


PLAN
SHOWING ADDITIONAL BOTTOM MAT REINFORCING STEEL IN APPROACH SLAB.
NORTH APPROACH SLAB SHOWN. SOUTH APPROACH SLAB SIMILAR.
SCALE 1:50

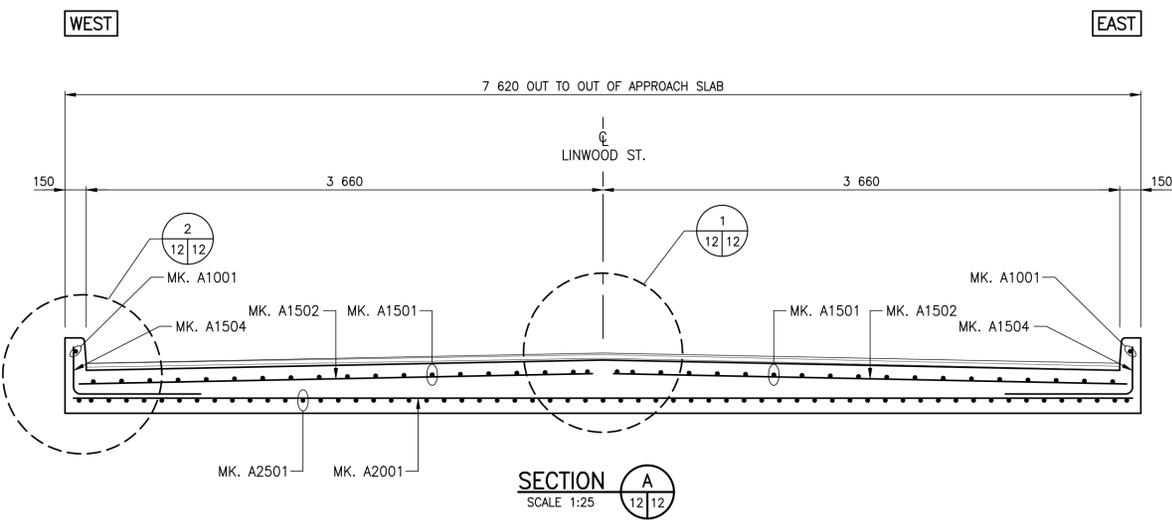


SECTION A
SCALE 1:25

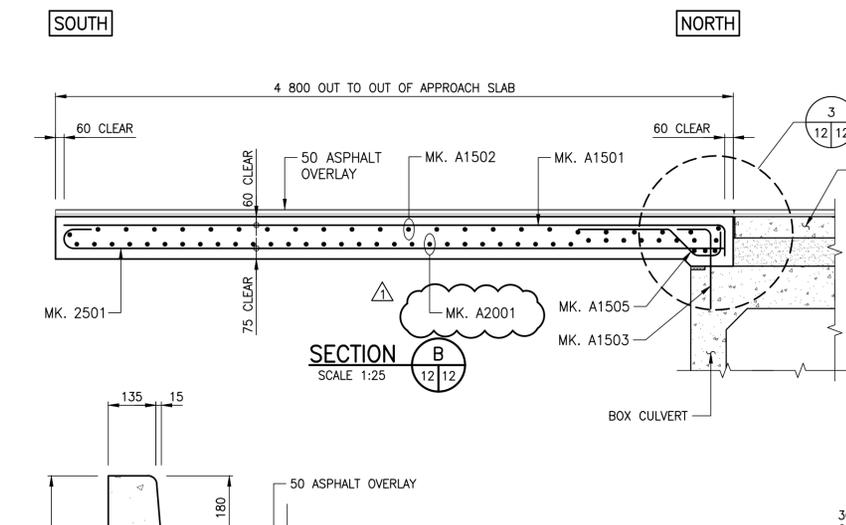


SECTION B
SCALE 1:25

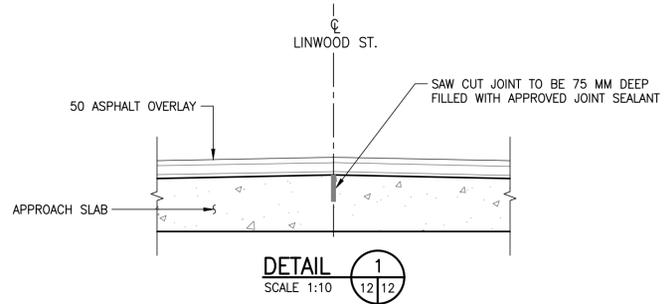

DETAIL 1
SCALE 1:10

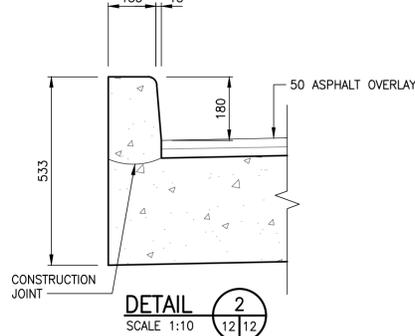

DETAIL 2
SCALE 1:10

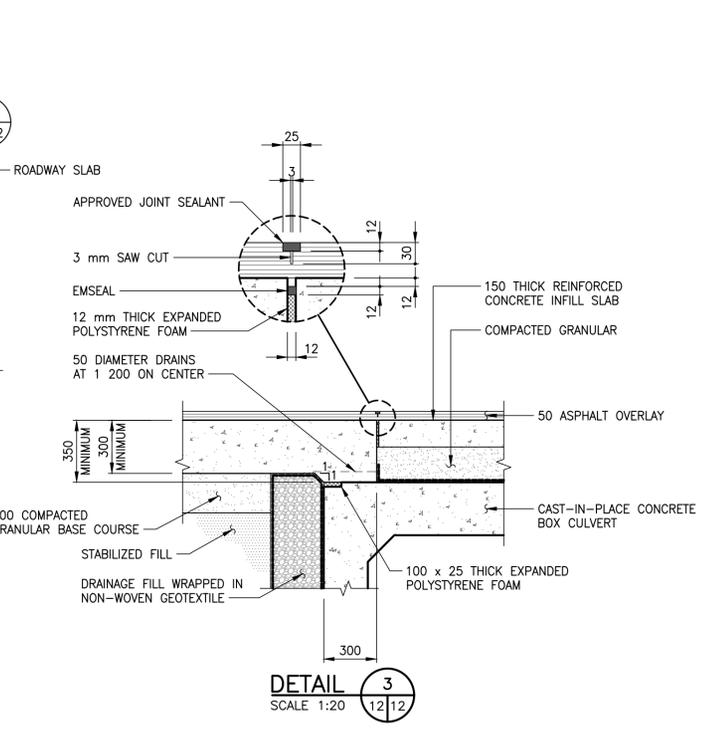

DETAIL 3
SCALE 1:20

NOTE

- FOR BILL OF REINFORCING STEEL, SEE SHEET 17.

LOCATIONS APPROVED UNDERGROUND STRUCTURES		G.B.M. = TOP NUT OF FIRST HYDRANT SOUTH OF INTERSECTION BETWEEN NESS AVENUE AND LINWOOD STREET	
SIGNED BY: SUPV U/G STRUCTURES		ELEV. = 233.659	
DATE		DATE	
LOCATION OF UNDERGROUND STRUCTURES AS SHOWN ARE BASED ON THE BEST INFORMATION AVAILABLE BUT NO GUARANTEE IS GIVEN THAT ALL EXISTING UTILITIES ARE SHOWN OR THAT THE GIVEN LOCATIONS ARE EXACT CONFIRMATION OF EXISTENCE AND EXACT LOCATION OF ALL SERVICES MUST BE OBTAINED FROM THE INDIVIDUAL UTILITIES BEFORE PROCEEDING			
No.	REVISIONS	DATE	BY
1	ISSUED FOR ADDENDUM No. 2	17.12.08	JL
0	ISSUED FOR TENDER	17.11.23	JL

wsp		WSP Canada Group Limited 93 Lombard Avenue, Suite 111 Winnipeg MB R3B 3B1 T+ 1 204-943-3178 F+ 1 204-943-4948 www.wsp.com	
DESIGNED BY	AG	CHECKED BY	MLW
DRAWN BY	FD	APPROVED BY	JL
HOR. SCALE	AS NOTED	RELEASED FOR CONSTRUCTION	
VERTICAL SCALE	AS NOTED		
		DATE	17.11.23



THE CITY OF WINNIPEG
PUBLIC WORKS DEPARTMENT
ENGINEERING DIVISION

TRURO CREEK CULVERT REPLACEMENT AT LINWOOD STREET

CONSULTANT PROJECT No. 17M-00806-00

APPROACH SLAB DETAILS

CITY DRAWING NUMBER	C321-17-12
BID OPPORTUNITY NUMBER	1014-2017
SHEET OF	12 OF 19
REV	1



NOTE: These design documents are prepared solely for the use by the party with whom the design professional has entered into a contract and there are no representations of any kind made by the design professional to any party with whom the design professional has not entered into a contract.