
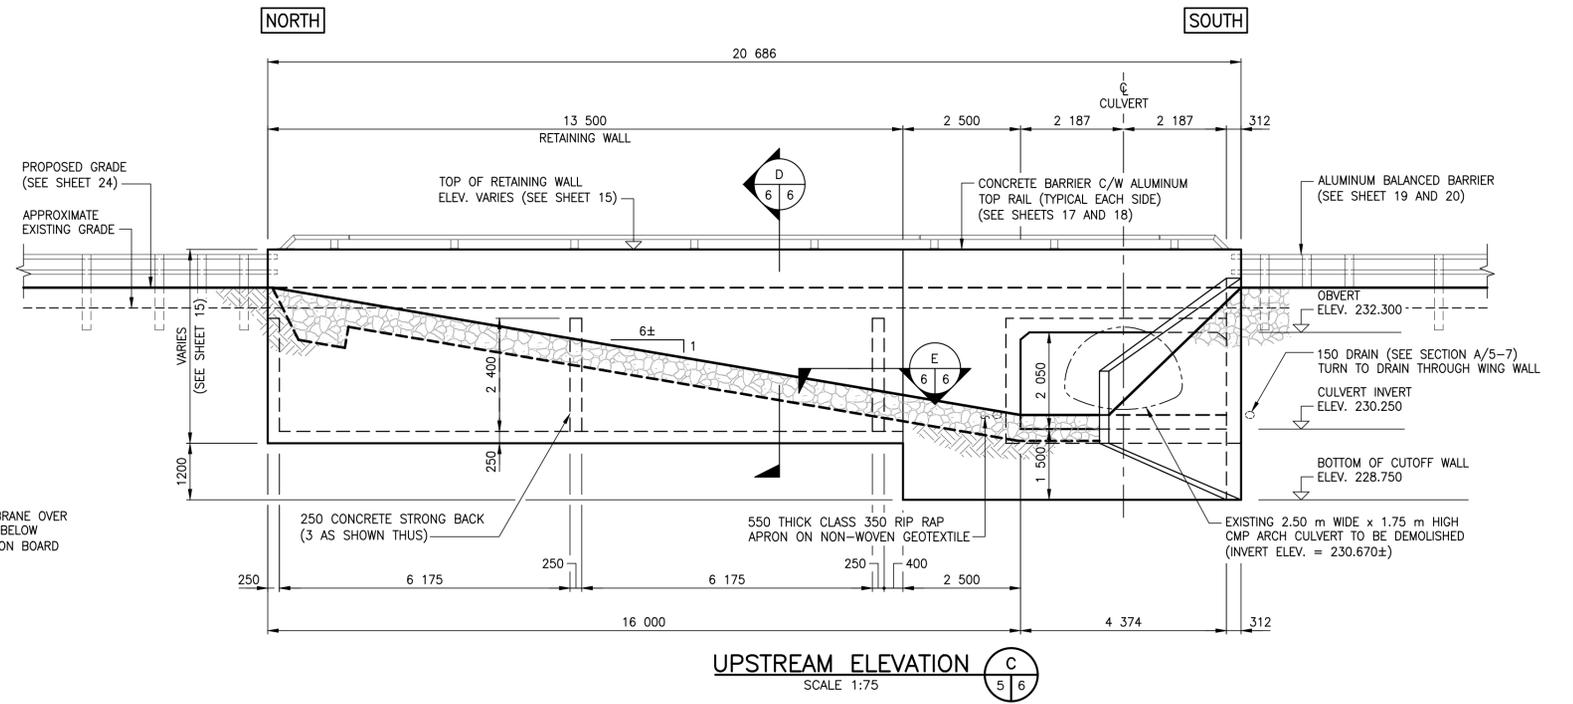
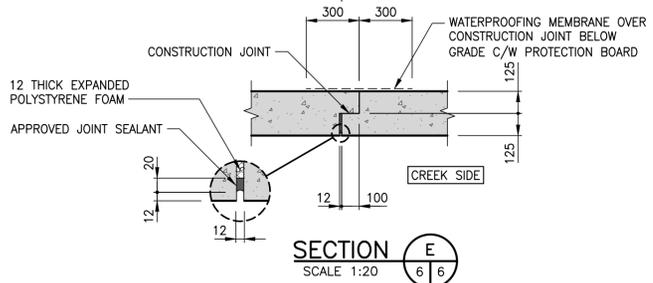
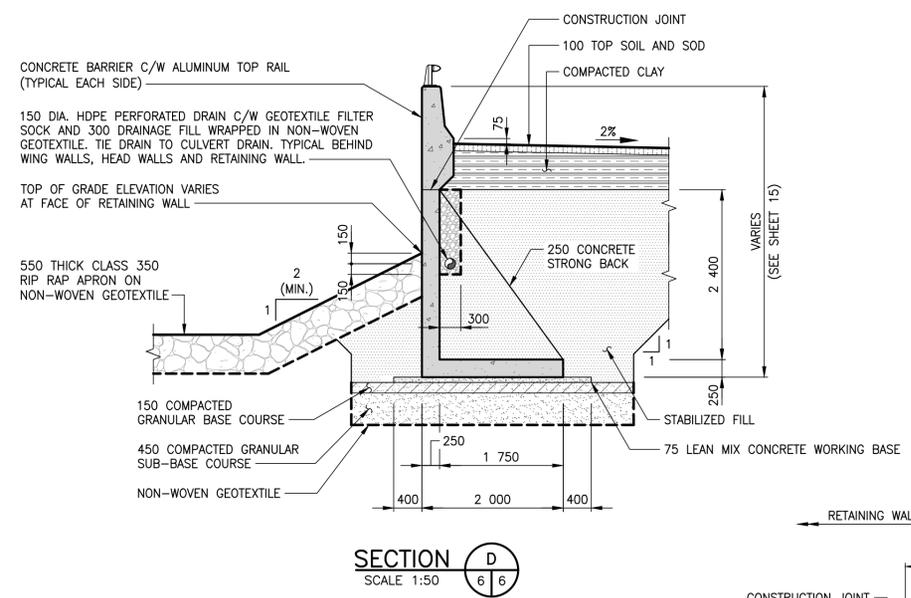
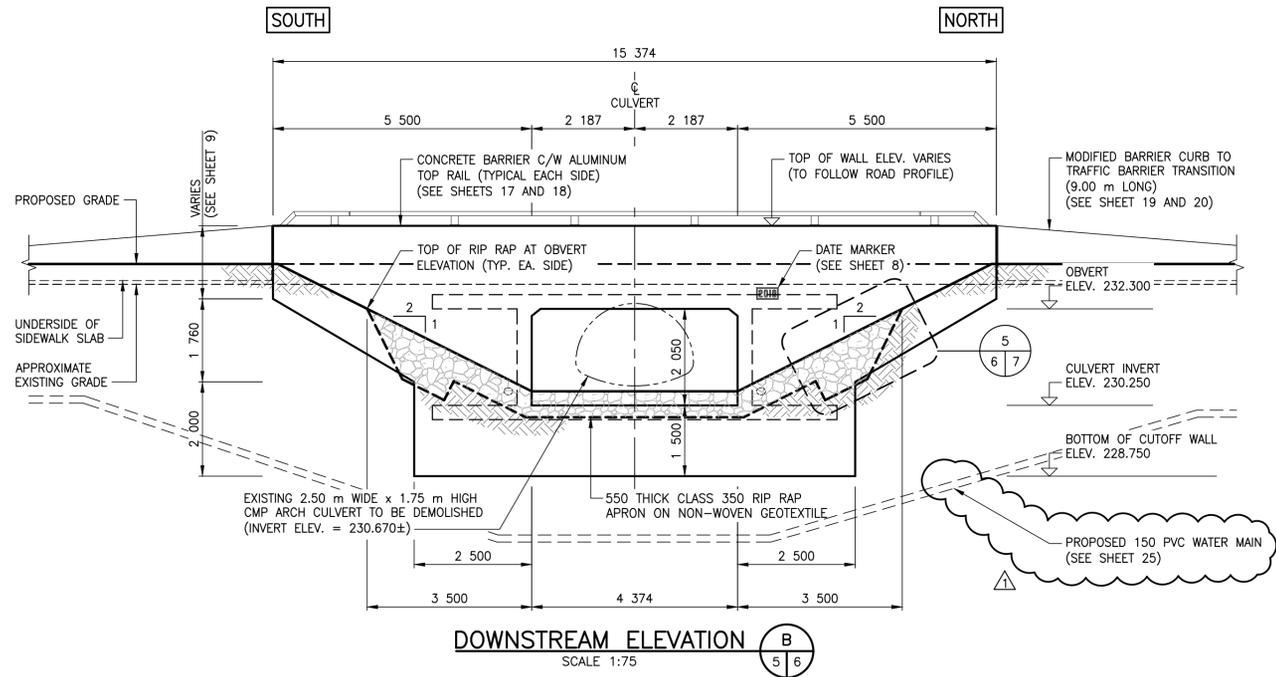


A1 SIZE (594 mm x 841 mm)
 Plotted: December 8, 2017 at 12:13:04 PM | Last saved by: Patresenc
 File: P:\2017\17M-00806-00 - Truro Creek Culvert Replacements\17M-00806-00 Truro Creek Culvert Replacements\MM Drawings\17M-00806-00 Truro Creek Culvert Replacements\6 Head Wall Elevations and Sections

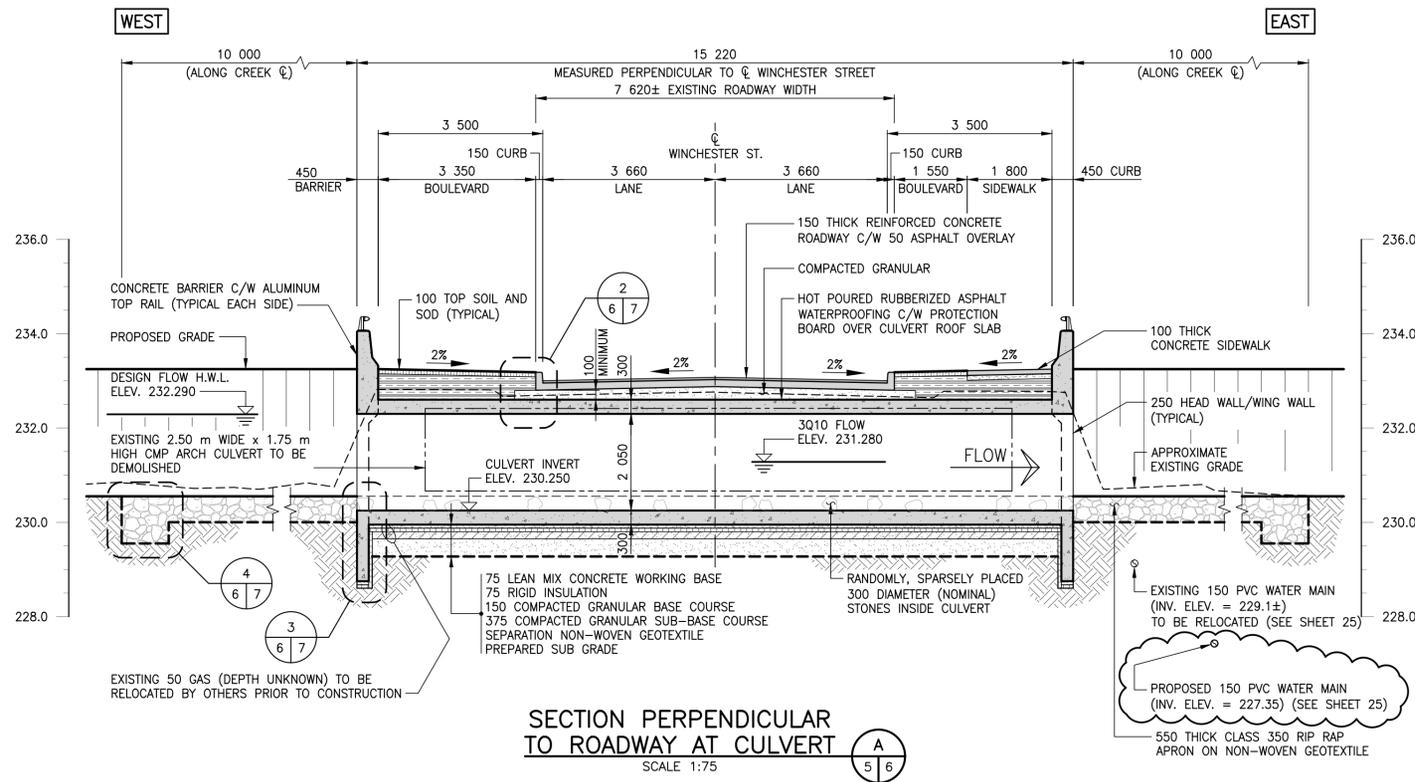

**ENGINEERS
 GEOSCIENTISTS
 MANITOBA**
 Certificate of Authorization
WSP Canada Group Limited
 No. 6657

LOCATIONS APPROVED UNDERGROUND STRUCTURES		G.B.M. = TOP NUT OF FIRST HYDRANT SOUTH OF INTERSECTION BETWEEN NESS AVENUE AND LINWOOD STREET	
SIGNED BY: SUPV. U/G STRUCTURES		ELEV. = 233.659	
DATE			
LOCATION OF UNDERGROUND STRUCTURES AS SHOWN ARE BASED ON THE BEST INFORMATION AVAILABLE BUT NO GUARANTEE IS GIVEN THAT ALL EXISTING UTILITIES ARE SHOWN OR THAT THE GIVEN LOCATIONS ARE EXACT CONFIRMATION OF EXISTANCE AND EXACT LOCATION OF ALL SERVICES MUST BE OBTAINED FROM THE INDIVIDUAL UTILITIES BEFORE PROCEEDING			
No.	REVISIONS	DATE	BY
1	ISSUED FOR ADDENDUM No. 2	17.12.08	JL
0	ISSUED FOR TENDER	17.11.23	JL

		WSP Canada Group Limited 93 Lombard Avenue, Suite 111 Winnipeg MB R3B 3B1 T+ 1 204-943-3178 F+ 1 204-943-4948 www.wsp.com	
DESIGNED BY	MLW	CHECKED BY	WC
DRAWN BY	CP	APPROVED BY	JL
HOR. SCALE	AS SHOWN	RELEASED FOR CONSTRUCTION	
VERTICAL	AS SHOWN		
DATE	17.11.23	DATE	

ENGINEER'S SEAL

 CONSULTANT PROJECT No.
 17M-00806-00

THE CITY OF WINNIPEG
 PUBLIC WORKS DEPARTMENT
 ENGINEERING DIVISION
TRURO CREEK CULVERT REPLACEMENT AT WINCHESTER STREET
 HEAD WALL ELEVATIONS AND SECTIONS

CITY DRAWING NUMBER	C322-17-06
BID OPPORTUNITY NUMBER	1014-2017
SHEET	6 OF 25
REV	1

NOTE: These design documents are prepared solely for the use by the party with whom the design professional has entered into a contract and there are no representations of any kind made by the design professional to any party with whom the design professional has not entered into a contract.