




PLAN
SCALE 1:75

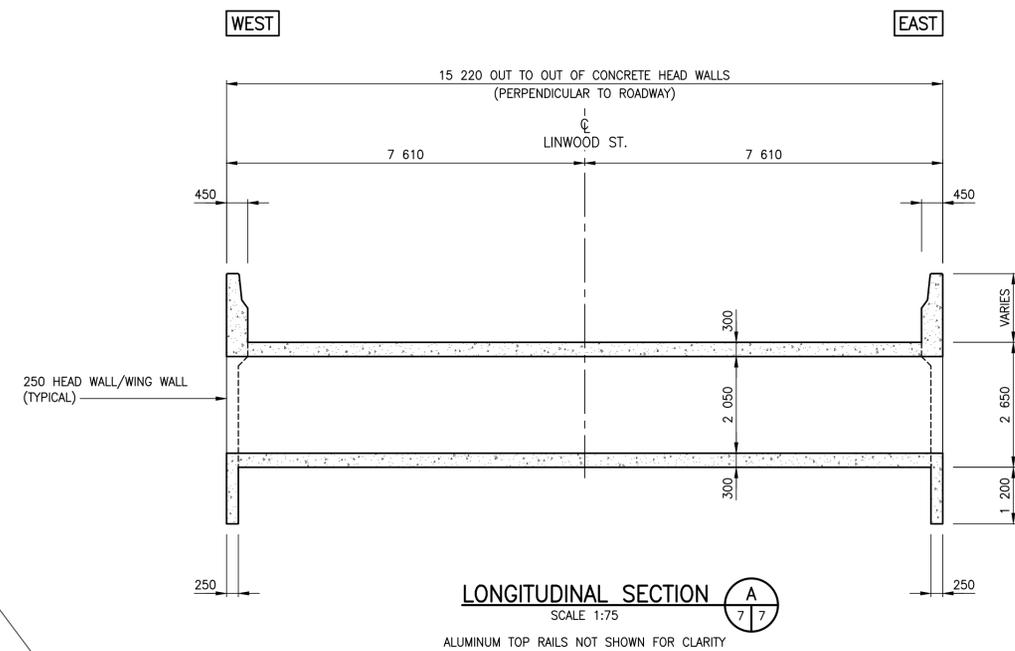

LONGITUDINAL SECTION A
SCALE 1:75
ALUMINUM TOP RAILS NOT SHOWN FOR CLARITY

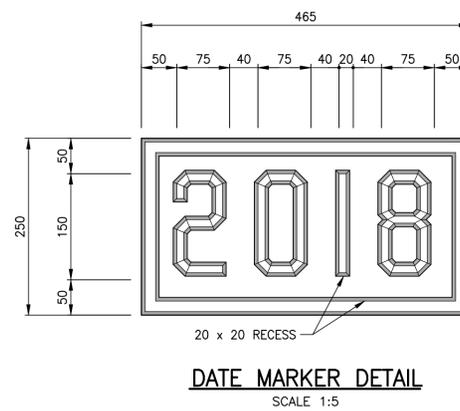

DATE MARKER DETAIL
SCALE 1:5

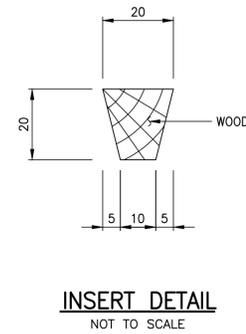

INSERT DETAIL
NOT TO SCALE


NOTE

- FOR SECTION B-B. SEE SHEET 8.

LOCATIONS APPROVED UNDERGROUND STRUCTURES		G.B.M. = TOP NUT OF FIRST HYDRANT SOUTH OF INTERSECTION BETWEEN NESS AVENUE AND LINWOOD STREET	
SIGNED BY:	DATE	ELEV. =	
SUPV U/G STRUCTURES		233.659	
LOCATION OF UNDERGROUND STRUCTURES AS SHOWN ARE BASED ON THE BEST INFORMATION AVAILABLE BUT NO GUARANTEE IS GIVEN THAT ALL EXISTING UTILITIES ARE SHOWN OR THAT THE GIVEN LOCATIONS ARE EXACT CONFIRMATION OF EXISTENCE AND EXACT LOCATION OF ALL SERVICES MUST BE OBTAINED FROM THE INDIVIDUAL UTILITIES BEFORE PROCEEDING			
0	ISSUED FOR TENDER	17.11.23	JL
No.	REVISIONS	DATE	BY



WSP Canada Group Limited
 93 Lombard Avenue, Suite 111
 Winnipeg MB R3B 3B1
 T+ 1 204-943-3178
 F+ 1 204-943-4948
 www.wsp.com

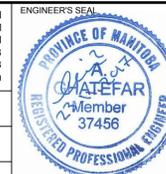

CONSULTANT PROJECT No.
17M-00806-00

THE CITY OF WINNIPEG
 PUBLIC WORKS DEPARTMENT
 ENGINEERING DIVISION

TRURO CREEK CULVERT REPLACEMENT
 AT LINWOOD STREET

CONCRETE DETAILS
 (SHEET 1 OF 2)

CITY DRAWING NUMBER
C321-17-07
 BID OPPORTUNITY NUMBER
1014-2017
 SHEET OF
7 19
 REV 0



NOTE:
 These design documents are prepared solely for the use by the party with whom the design professional has entered into a contract and there are no representations of any kind made by the design professional to any party with whom the design professional has not entered into a contract.

METRIC

WHOLE NUMBERS INDICATE MILLIMETRES
 DECIMALIZED NUMBERS INDICATE METRES