




1 SECTION
S2.3 | S4.1 | 3/4" = 1'-0"

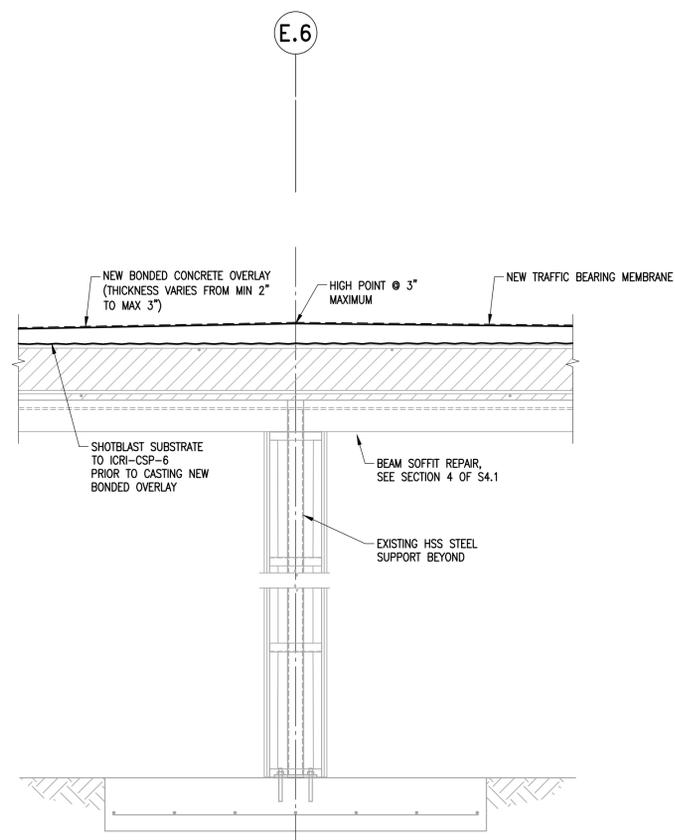


2 SECTION
S2.3 | S4.1 | 3/4" = 1'-0"

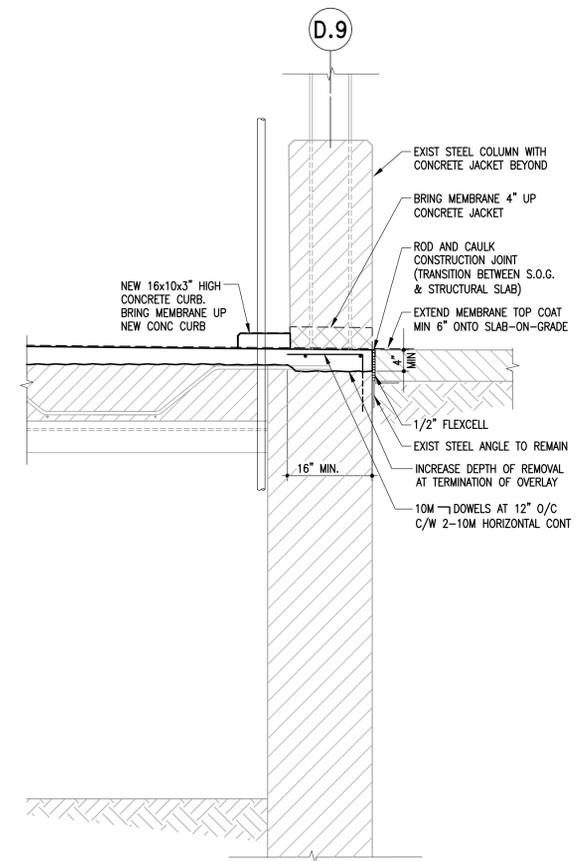


3 SECTION
S2.3 | S4.1 | 3/4" = 1'-0"

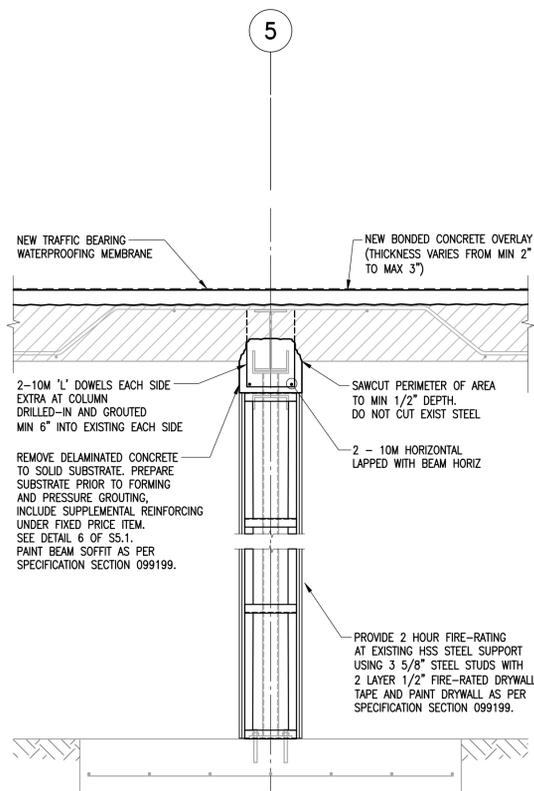


4 SECTION
S2.3 | S4.1 | 3/4" = 1'-0"

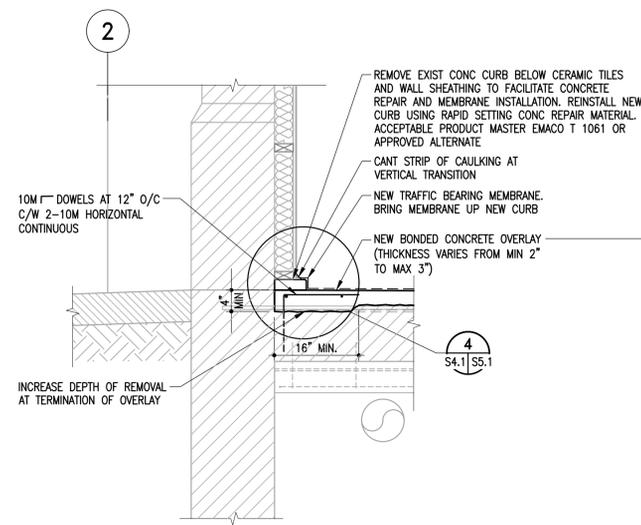


5 SECTION
S2.3 | S4.1 | 3/4" = 1'-0"

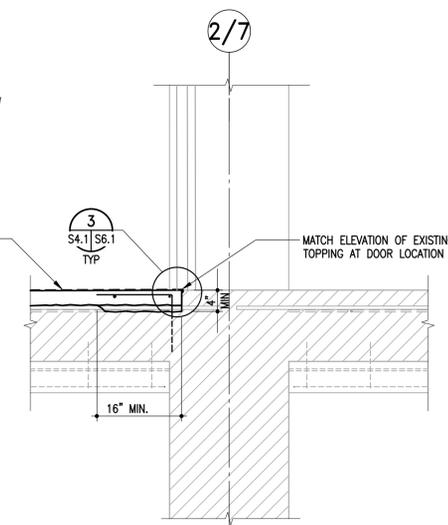

6 SECTION
S2.3 | S4.1 | 3/4" = 1'-0"

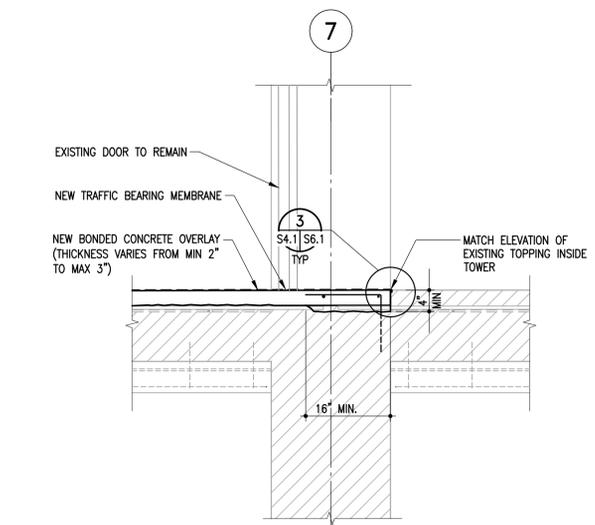

7 SECTION
S2.3 | S4.1 | 3/4" = 1'-0"

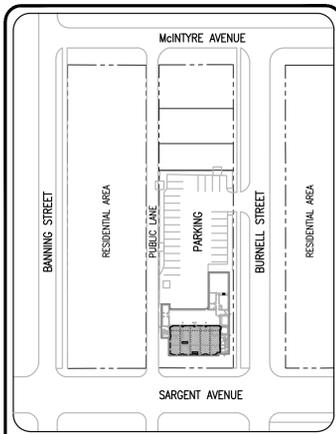

The General Contractor shall check & verify all dimensions and report any errors or omissions to the designers.

No.	Date	Issue/Revision	By
1	2018-02-01	REVISED SECT 1/S4.1 (ADDENDUM 2)	PG
0	2018-01-10	ISSUED FOR BID	PG

CONTRACT ADMINISTRATOR

300-275 Carlton Street
Winnipeg, Manitoba R3C 5R6
T 204-943-7501
F 204-943-7507

Crosier Kilgour & Partners Ltd.
CONSULTING STRUCTURAL ENGINEERS

Project
FIRE PARAMEDIC SERVICE STATION No. 5
STRUCTURAL REPAIRS TO APPARATUS ROOM FLOORS
845 SARGENT AVENUE
WINNIPEG, MANITOBA

Sheet Title
SECTIONS AND DETAILS

File	2017-1192	Date	2017-11-06
Design	DJM/PG	Drawn	RBC
Revision		Sheet No.	

0 **S4.1**