




**1 SECTION**  
S2.3 | S4.1 | 3/4" = 1'-0"

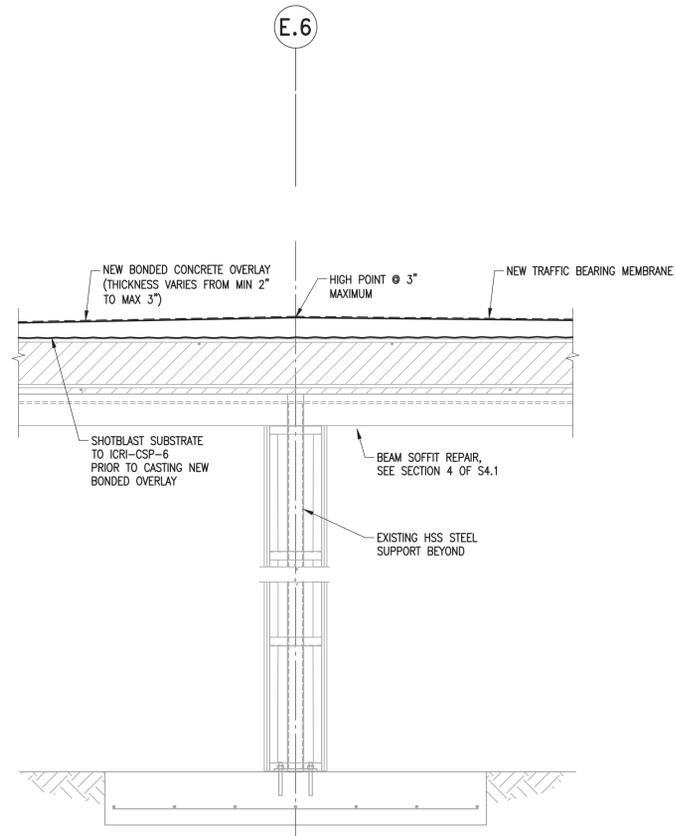


**2 SECTION**  
S2.3 | S4.1 | 3/4" = 1'-0"

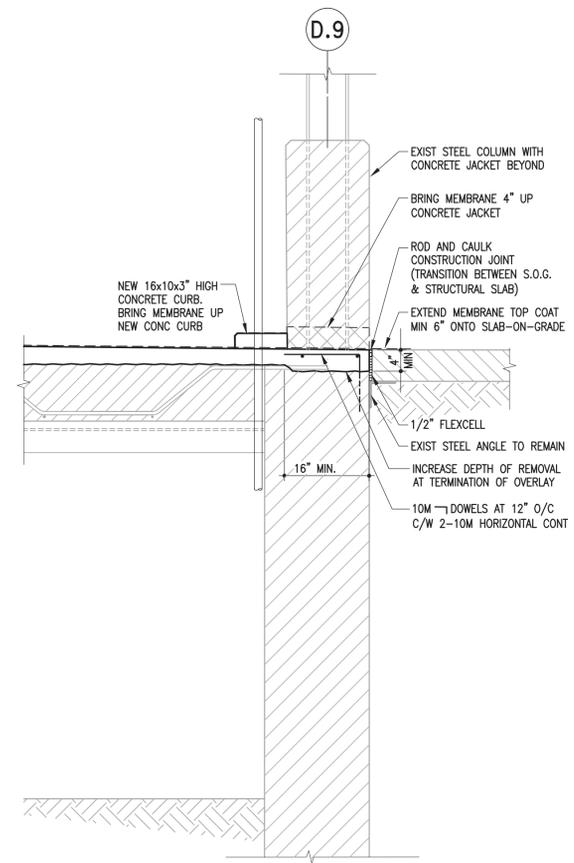


**3 SECTION**  
S2.3 | S4.1 | 3/4" = 1'-0"

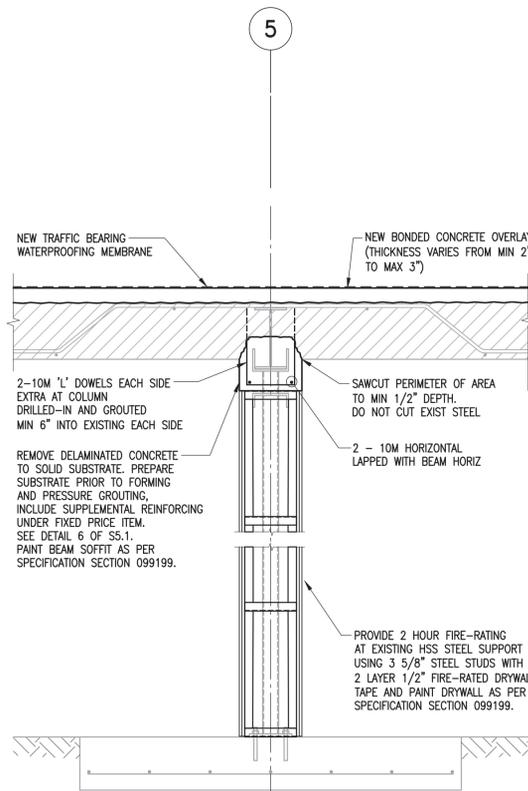


**4 SECTION**  
S2.3 | S4.1 | 3/4" = 1'-0"

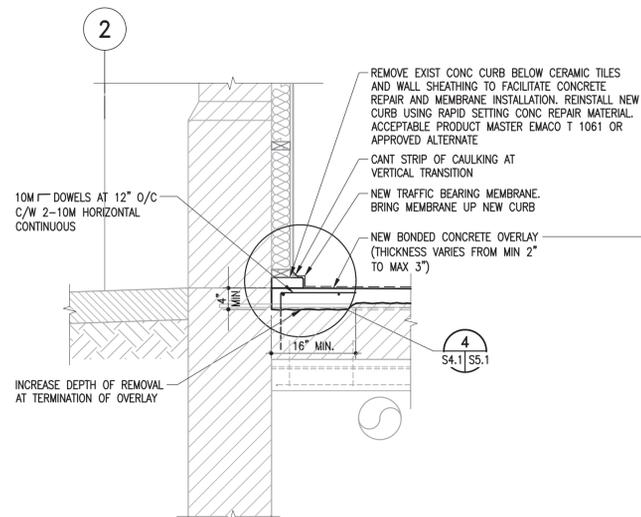


**5 SECTION**  
S2.3 | S4.1 | 3/4" = 1'-0"

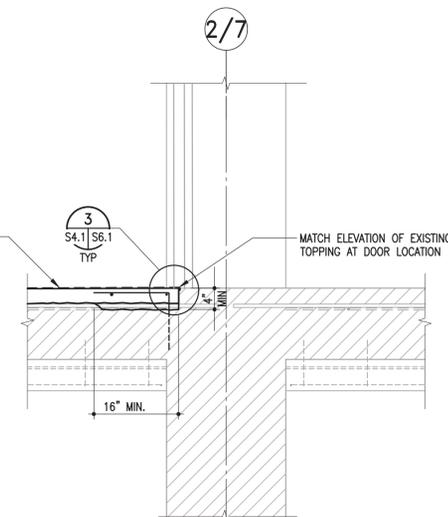

**6 SECTION**  
S2.3 | S4.1 | 3/4" = 1'-0"

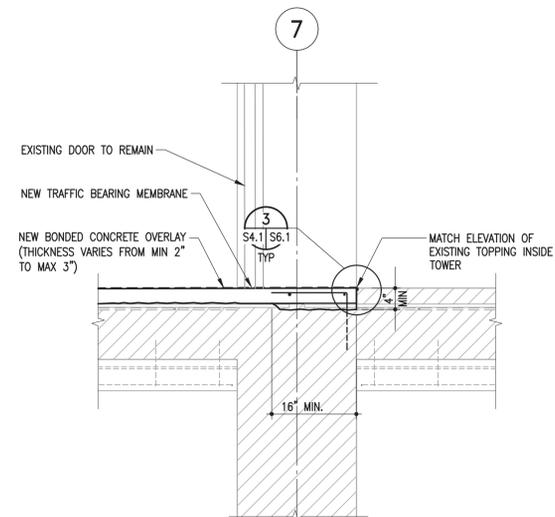

**7 SECTION**  
S2.3 | S4.1 | 3/4" = 1'-0"

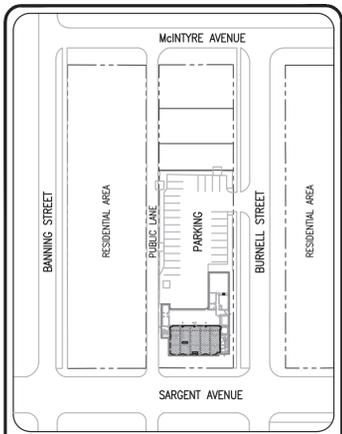

The General Contractor shall check & verify all dimensions and report any errors or omissions to the designers.

No.	Date	Issue/Revision	By
0	2018-01-10	ISSUED FOR BID	PG

CONTRACT ADMINISTRATOR

300-275 Carlton Street  
Winnipeg, Manitoba R3C 5R6  
T 204-943-7501  
F 204-943-7507



**Crosier Kilgour & Partners Ltd.**  
CONSULTING STRUCTURAL ENGINEERS

Project  
**FIRE PARAMEDIC SERVICE STATION No. 5**  
STRUCTURAL REPAIRS TO APPARATUS ROOM FLOORS  
845 SARGENT AVENUE  
WINNIPEG, MANITOBA

Sheet Title  
**SECTIONS AND DETAILS**

File	2017-1192	Date	2017-11-06
------	-----------	------	------------

Design	DJM/PG	Drawn	RBC
--------	--------	-------	-----

Revision	Sheet No.
----------	-----------

**0 S4.1**