




1 TYPICAL SURFACE PREPARATION OF DELAMINATED CONCRETE
- \$5.1 SCALE: NTS

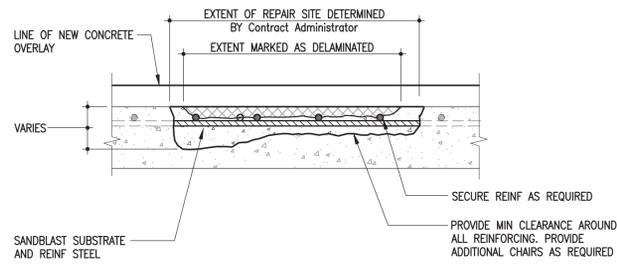


2 TYPICAL TOP SURFACE REPAIR DETAIL
- \$5.1 SCALE: NTS (UNIT PRICE PER SQ. FT.)

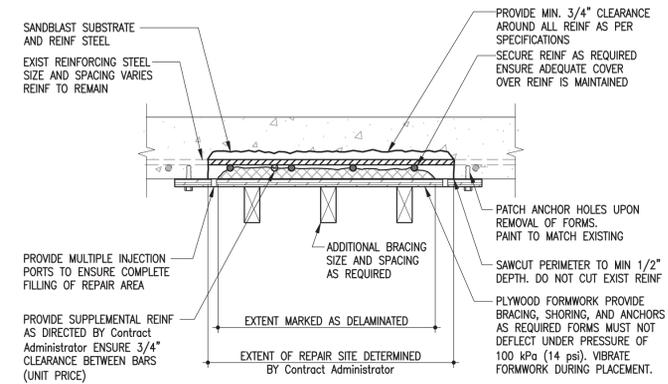


3 TYPICAL SOFFIT/WALL PRESSURE GROUTING REPAIR
- \$5.1 SCALE: NTS (UNIT PRICE PER SQ. FT.)

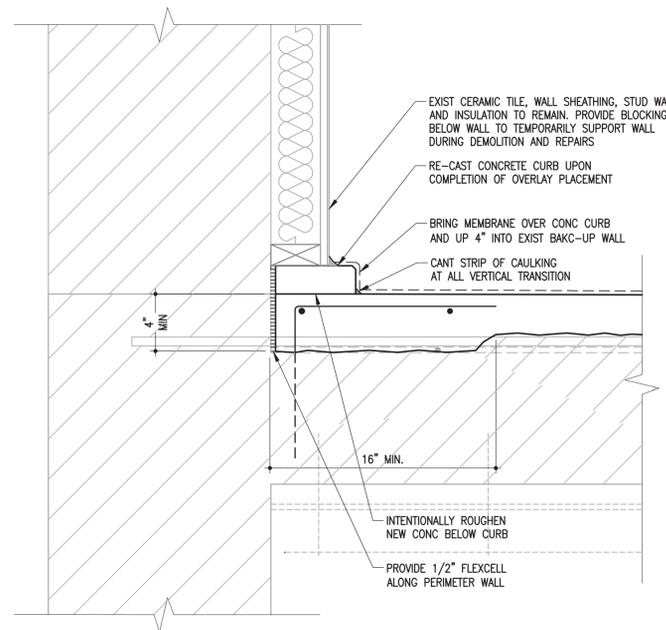


4 SECTION
\$4.1 \$5.1 1 1/2" = 1'-0"

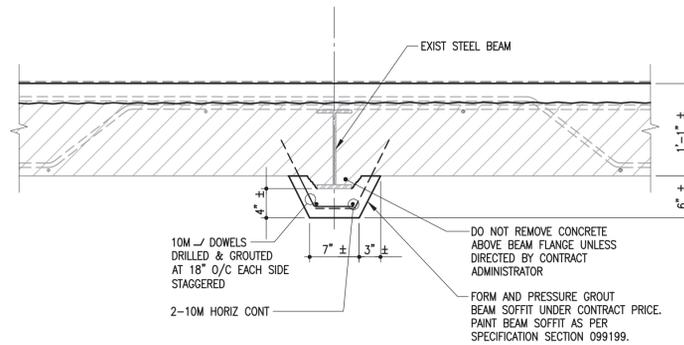

5 TYPICAL BEAM SOFFIT PRESSURE GROUTING REPAIR
- \$5.1 3/4" = 1'-0" (CONTRACT PRICE)

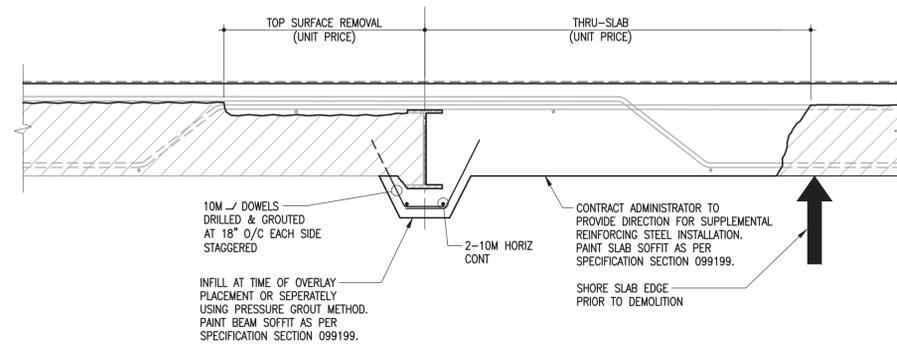

6 THRU-SLAB REPAIR DETAIL
- \$5.1 3/4" = 1'-0" (UNIT PRICE PER SQ. FT.)

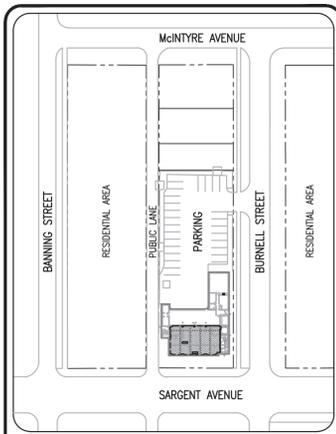

The General Contractor shall check & verify all dimensions and report any errors or omissions to the designers.

No.	Date	Issue/Revision	By
0	2018-01-10	ISSUED FOR BID	PG

CONTRACT ADMINISTRATOR

390-275 Carlton Street
Winnipeg, Manitoba R3C 5R6
T 204-943-7501
F 204-943-7507



Crosier Kilgour & Partners Ltd.
CONSULTING STRUCTURAL ENGINEERS

Project
FIRE PARAMEDIC SERVICE STATION No. 5
STRUCTURAL REPAIRS TO APPARATUS ROOM FLOORS
845 SARGENT AVENUE
WINNIPEG, MANITOBA

Sheet Title
TYPICAL CONCRETE REPAIR SECTIONS AND DETAILS

File	2017-1192	Date	2017-11-06
Design	DJM/PG	Drawn	RBC

Revision	Sheet No.	
0		S5.1