
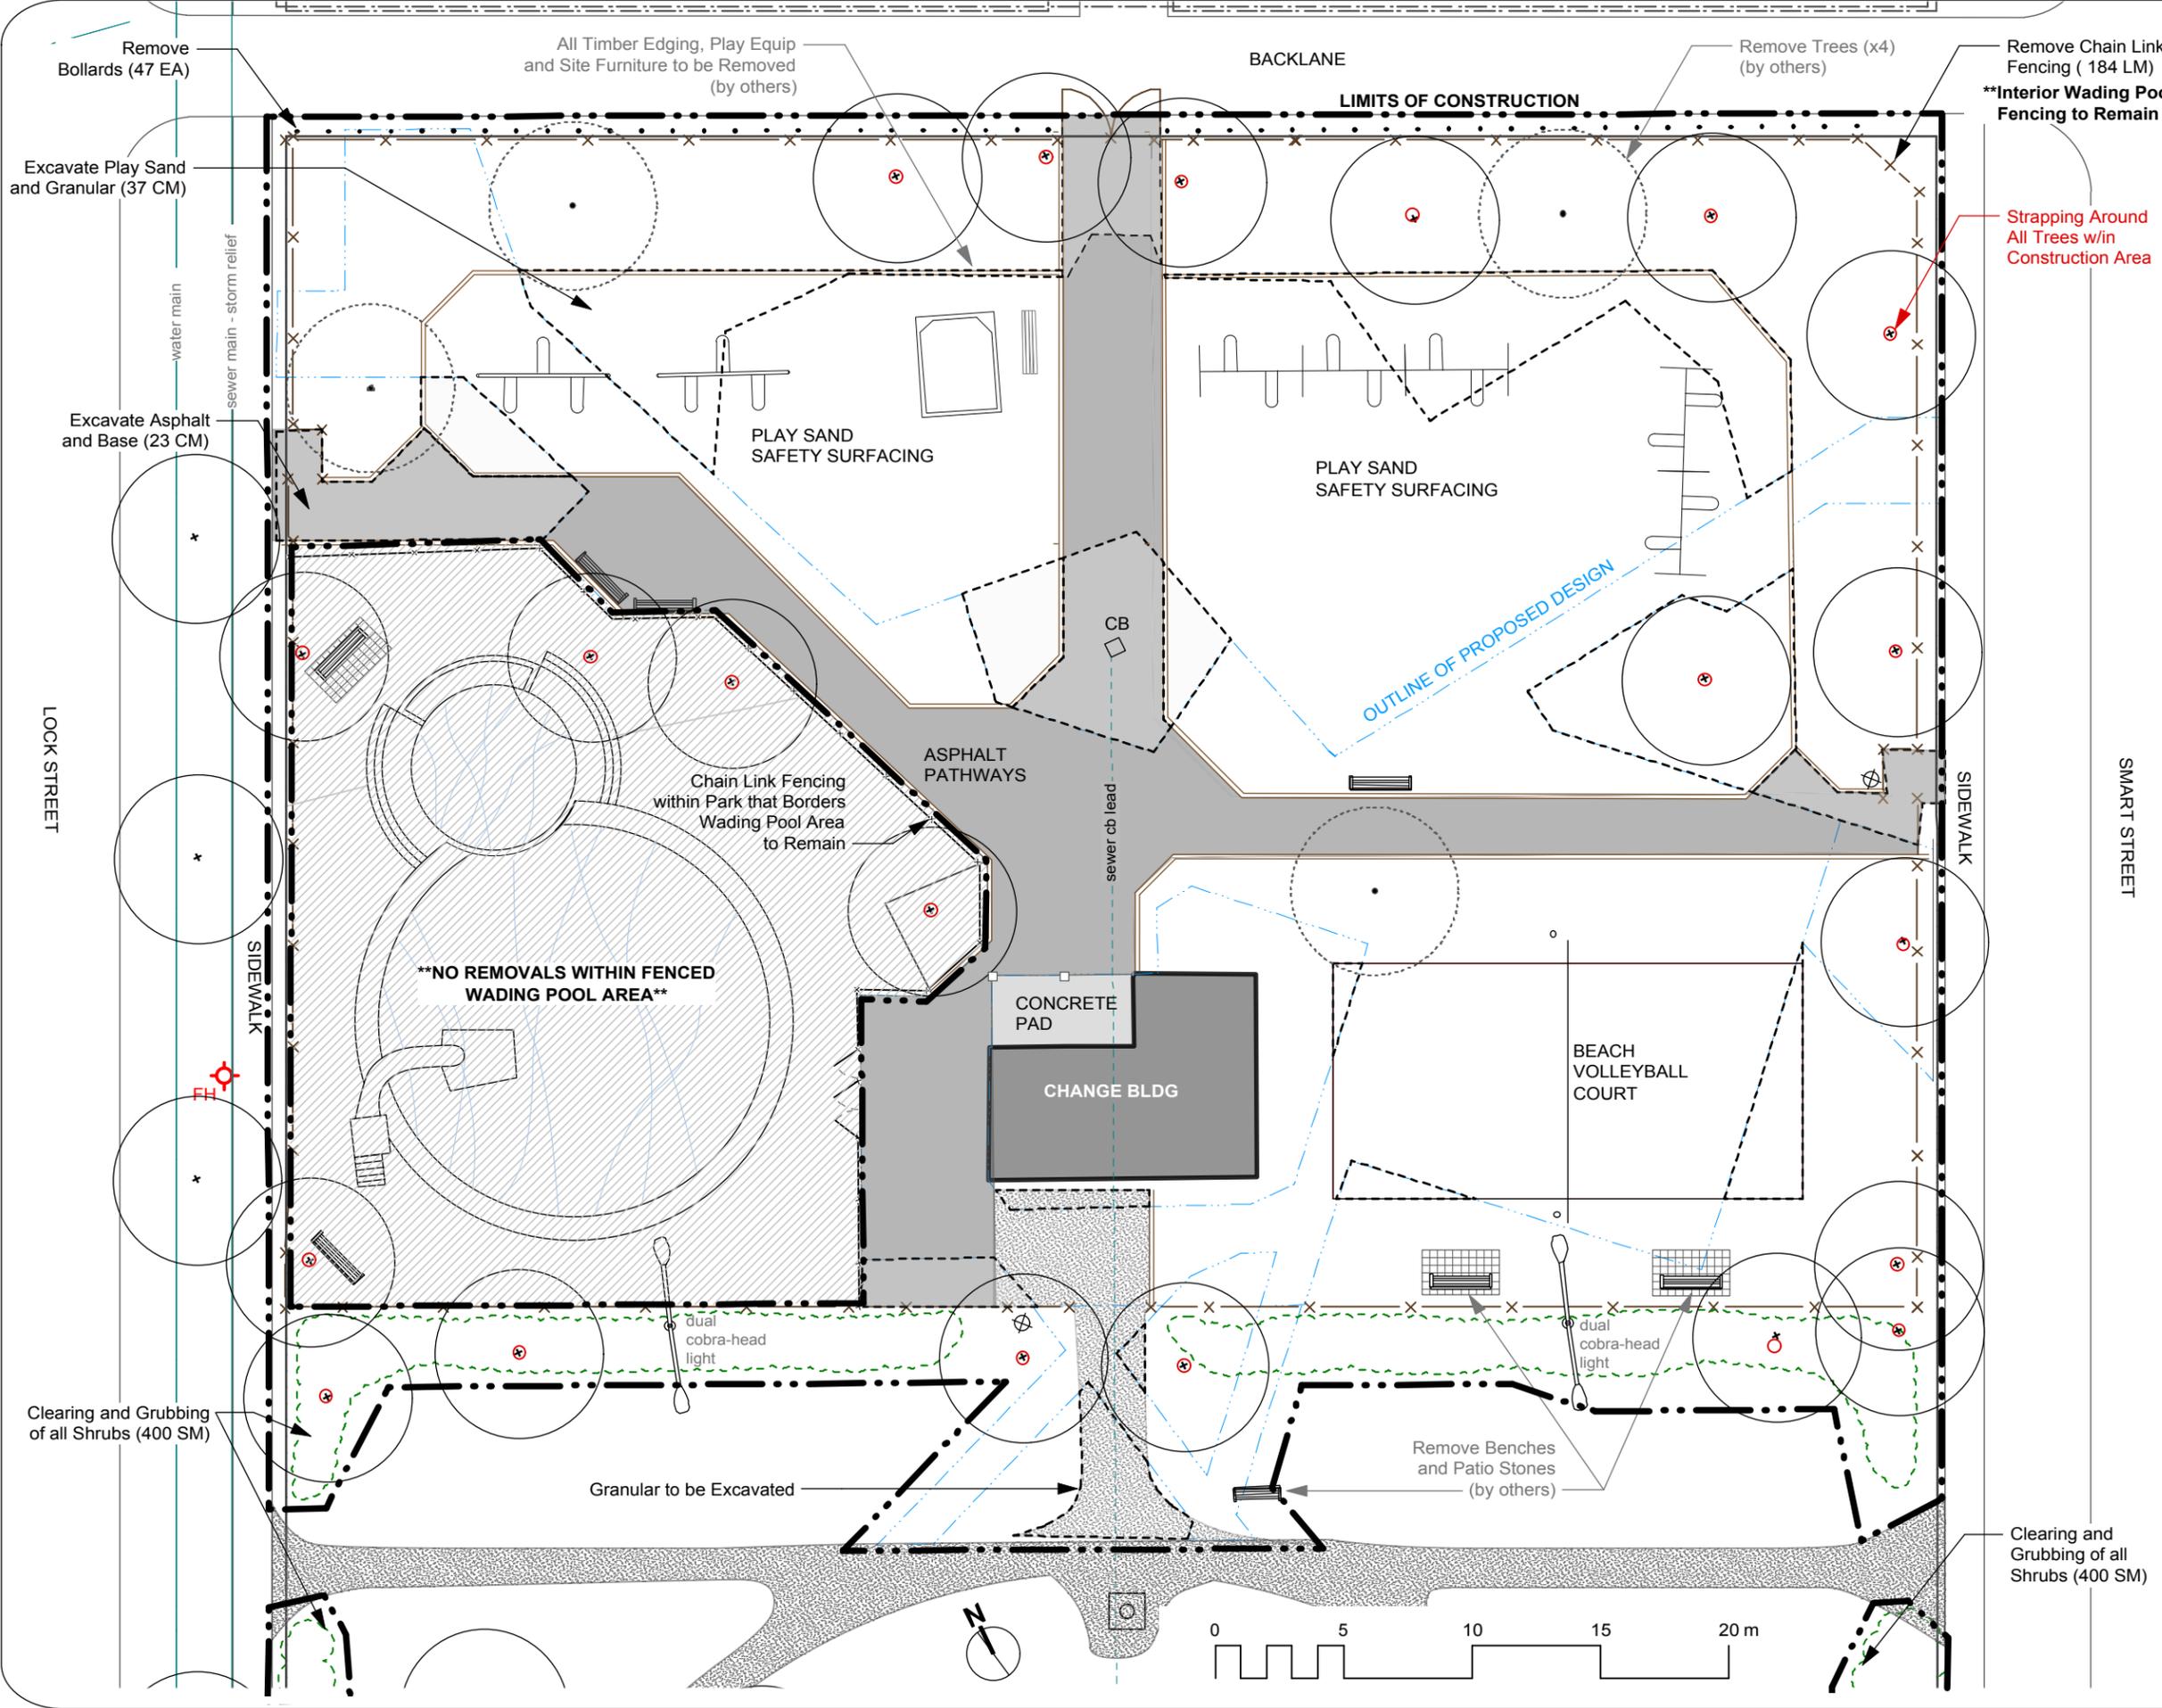


CONTRACTOR TO CONFIRM ALL DIMENSIONS AND REPORT ANY DISCREPANCIES TO CONTRACT ADMINISTRATOR PRIOR TO CONSTRUCTION. LOCATION OF UNDERGROUND STRUCTURES AS SHOWN ARE BASED ON THE BEST INFORMATION AVAILABLE BUT NO GUARANTEE IS GIVEN THAT ALL EXISTING UTILITIES ARE SHOWN OR THAT THE GIVEN LOCATIONS ARE EXACT. CONFIRMATION OF EXISTENCE AND EXACT LOCATION OF ALL SERVICES MUST BE OBTAINED FROM THE INDIVIDUAL UTILITIES BEFORE PROCEEDING WITH CONSTRUCTION.

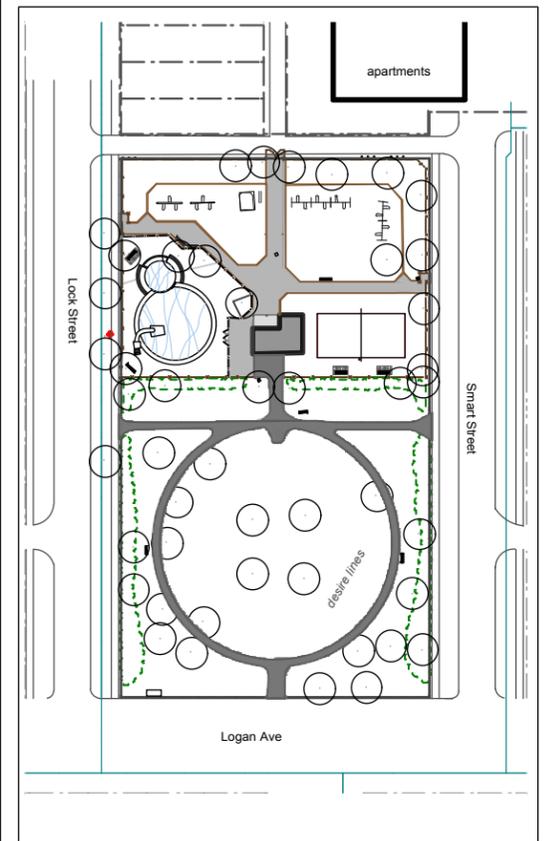

Remove Chain Link Fencing (184 LM)
****Interior Wading Pool Fencing to Remain**

Strapping Around All Trees w/in Construction Area

Remove Bollards (47 EA)

Excavate Play Sand and Granular (37 CM)

Excavate Asphalt and Base (23 CM)

Clearing and Grubbing of all Shrubs (400 SM)

Granular to be Excavated

Clearing and Grubbing of all Shrubs (400 SM)

Remove Benches and Patio Stones (by others)

Remove Trees (x4) (by others)

Remove Chain Link Fencing (184 LM)

All Timber Edging, Play Equip and Site Furniture to be Removed (by others)

PLAY SAND SAFETY SURFACING

PLAY SAND SAFETY SURFACING

ASPHALT PATHWAYS

CONCRETE PAD

CHANGE BLDG

BEACH VOLLEYBALL COURT

BACKLANE

LIMITS OF CONSTRUCTION

OUTLINE OF PROPOSED DESIGN

CHAIN LINK FENCING WITHIN PARK THAT BORDERS WADING POOL AREA TO REMAIN

NO REMOVALS WITHIN FENCED WADING POOL AREA

water main

sewer main - storm relief

sewer cb lead

