




5 SCHEMATIC NORTH / SOUTH SOCCER FIELD CROSS SECTION AT EAST END OF FIELD
 Scale: NTS: 1 horizontally 4 vertically

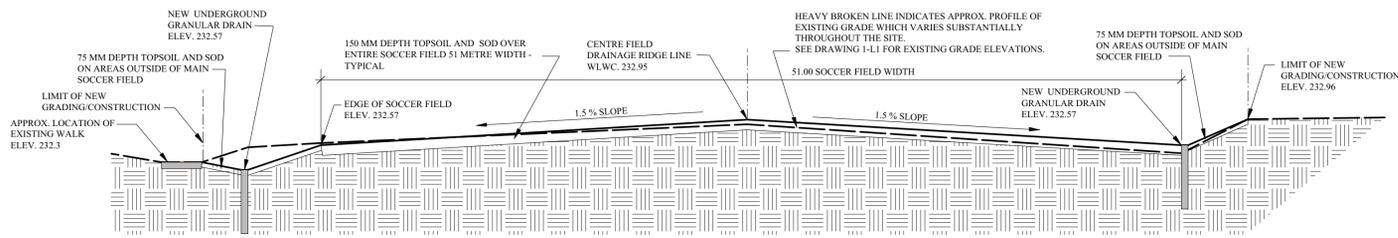


4 SCHEMATIC NORTH / SOUTH SOCCER FIELD CROSS SECTION AT MIDDLE OF FIELD
 Scale: NTS: 1 horizontally 4 vertically

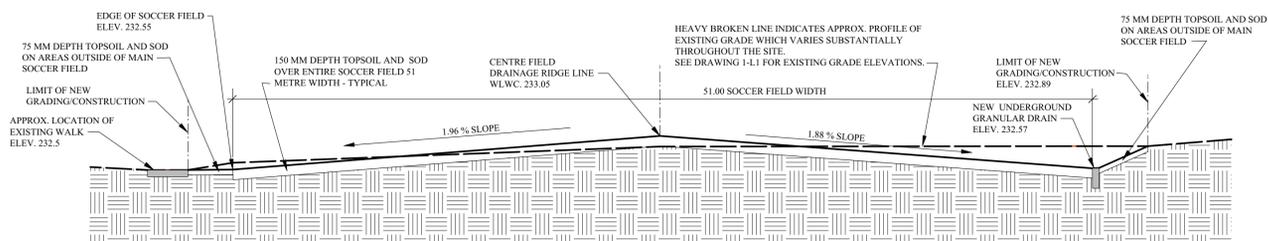


3 SCHEMATIC NORTH / SOUTH SOCCER FIELD CROSS SECTION AT WEST END OF FIELD
 Scale: NTS: 1 horizontally 4 vertically

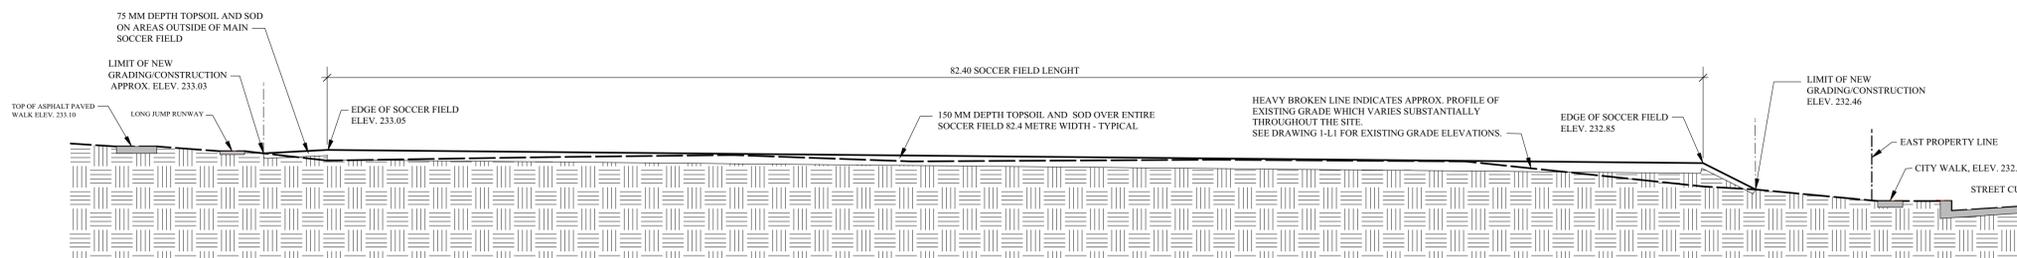

2 SCHEMATIC EAST/WEST SOCCER FIELD CROSS SECTION AT MIDDLE OF FIELD
 Scale: NTS: 1 horizontally 4 vertically

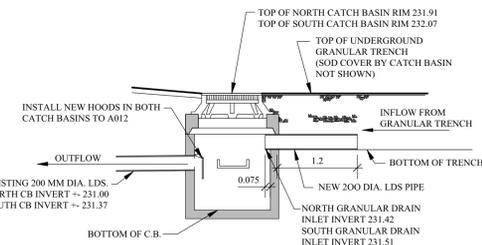

6 EXISTING CATCH BASIN DETAIL
 Scale: 1:50

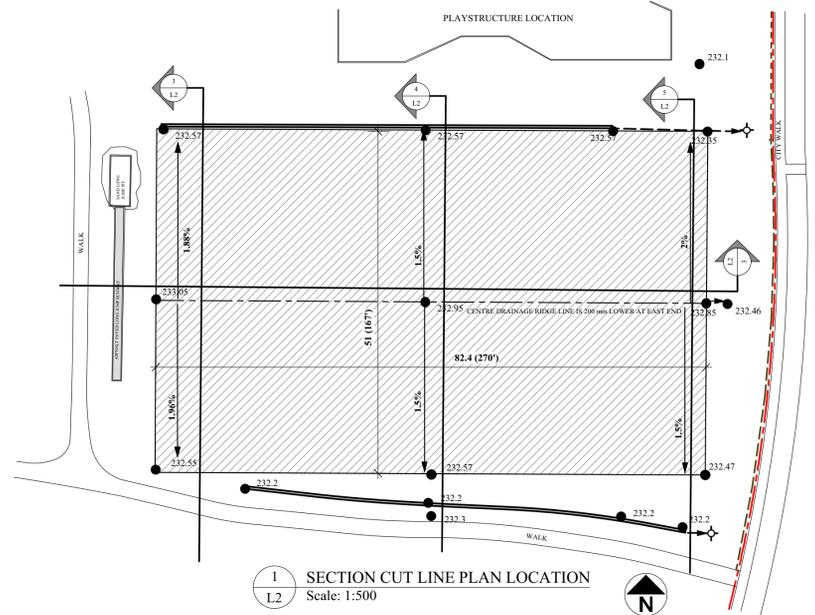

1 SECTION CUT LINE PLAN LOCATION
 Scale: 1:500

PROJECT TITLE		NO.	REVISIONS	BY	DATE
Thelma J. Call Soccer Field		1	ISSUED FOR TENDER	K.R.	MARCH 21/17
DRAWING TITLE		KEN RECH LANDSCAPE ARCHITECTS INC.			
GRADING DETAILS		1480 Wellington Crescent Winnipeg Manitoba kenrech@mts.net R3N 0B3 Tel(204) 489-6616			
DRAWN BY	SCALE	SHEET NO.			
K. Rech	AS NOTED	L2			
PRINT DATE	DATE	REVISION			
March 21, 2017	March 21, 2017	0			
FILE NO.	REVISION				
17-04	0				