


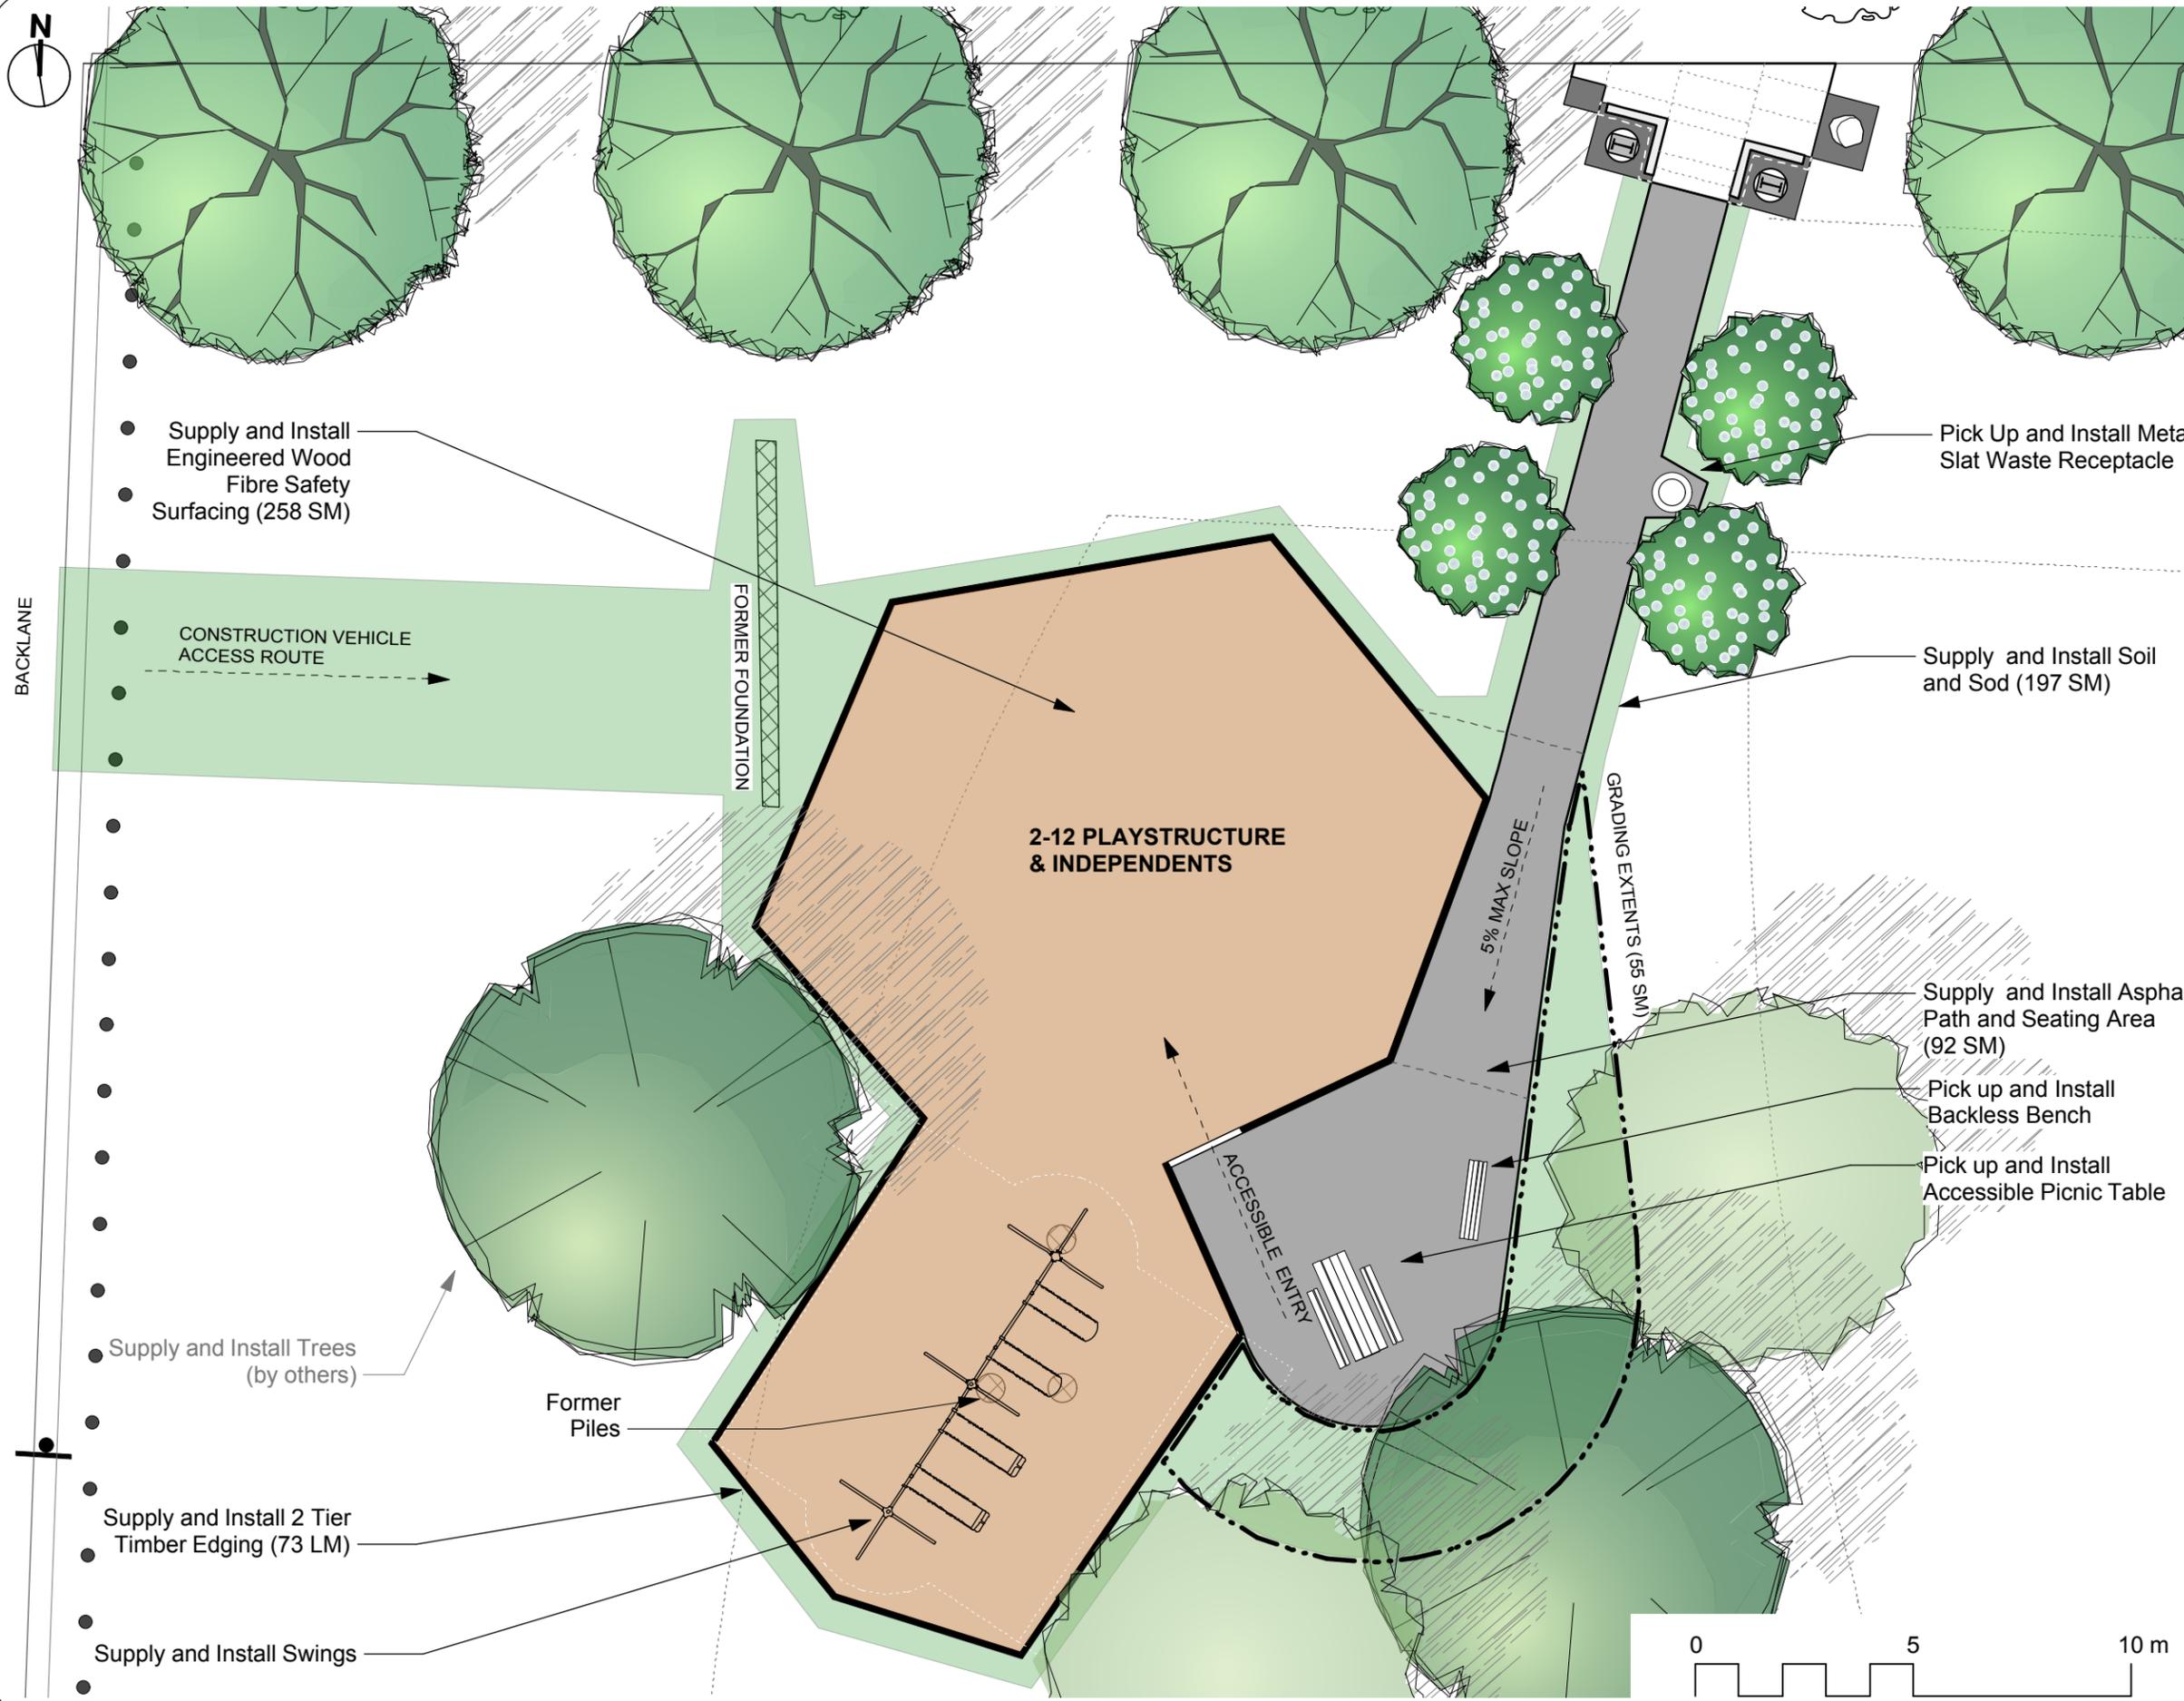

CONTRACTOR TO CONFIRM ALL DIMENSIONS AND REPORT ANY DISCREPANCIES TO CONTRACT ADMINISTRATOR PRIOR TO CONSTRUCTION. LOCATION OF UNDERGROUND STRUCTURES AS SHOWN ARE BASED ON THE BEST INFORMATION AVAILABLE BUT NO GUARANTEE IS GIVEN THAT ALL EXISTING UTILITIES ARE SHOWN OR THAT THE GIVEN LOCATIONS ARE EXACT. CONFIRMATION OF EXISTENCE AND EXACT LOCATION OF ALL SERVICES MUST BE OBTAINED FROM THE INDIVIDUAL UTILITIES BEFORE PROCEEDING WITH CONSTRUCTION.



- General Notes**
- TOP OF TIMBERS SHALL BE 375MM (15") ABOVE EXISTING GRADE AT ITS HIGHEST POINT ON THE GROUND
 - EXCAVATION OF PLAY AREA BASED ON APPROX. 150mm DEPTH
 - ADDITIONAL 150MM (6") OF DRAINAGE STONE TO BE ADDED TO SAFETY SURFACING DRAINAGE LAYER AS MULTIFLOW AND EMITTER HAVE MINIMAL GRADES FROM WHICH TO WORK
 - FOR RAISED GRANULAR SEATING AREAS REMOVE ALL EXISTING ORGANIC MATERIAL TO AN APPROX. DEPTH OF 150mm. APPROX. 300mm OF GRANULAR MATERIAL WILL BE REQUIRED TO BRING SEATING AREAS UP TO PROPER GRADE.
 - REFER TO SCD 648 FOR REFERENCE.
 - MATERIAL BREAKDOWN SHALL BE AS FOLLOWS: 200mm OF 2" DOWN CRUSHED LIMESTONE, FOLLOWED BY 100mm OF 3/4" DOWN CRUSHED LIMESTONE, WITH A 75mm TOP COAT OF ASPHALT as per SCD

DESIGNED BY	SP/IL	CHECKED BY	
DRAWN BY	SP/IL	APPROVED BY	
HORIZ. SCALE	1:150		
VERT. SCALE	1:150		
DATE	APRIL 2017		
MANAGER, PARK AND OPEN SPACES		DATE	
MANAGER, URBAN DESIGN DIVISION		DATE	
DRAWING TITLE			
Reykdal Family Park			
Proposed Playground			
SITE ADDRESS		DRAWING NO.	
120 Dowling Avenue East		R.60-C	
		BID OPPORTUNITY NO.	
		192-2017	