



- NOTES:**
1. THE CONTRACTOR SHALL OBTAIN ALL NECESSARY PERMITS, PAY ALL NECESSARY FEES AND GIVE ALL NECESSARY NOTICES.
 2. REMOVE SURROUNDING FENCE AND POSTS AROUND RECONSTRUCTION. INSTALL NEW FENCE AND POSTS SURROUNDING RECONSTRUCTION.
 3. CONTRACTOR SHALL TAKE PRECAUTIONARY STEPS TO PROTECT EXISTING TREES WITHIN THE LIMITS OF ACTIVITIES AS OUTLINED IN THE SPECIFICATIONS
 4. CONTRACTOR TO CONFIRM THE LOCATION OF ALL UTILITIES/SERVICES IN THE FIELD PRIOR TO CONSTRUCTION
 5. THE CONTRACTOR SHALL PROVIDE CONSTRUCTION LAYOUT THROUGHOUT THE PROJECT.
 6. THE CONTRACTOR SHALL MAINTAIN ONE SET OF PLANS ON SITE IN WHICH THE CONTRACTOR SHALL CLEARLY NOTE ALL AS-BUILT INFORMATION AS THE PROJECT PROGRESSES
 7. PLEXIPAVE SURFACING AND COLOR LINE PAINTING SHALL BE APPLIED IN ADHERENCE TO MANUFACTURERS DIRECTIONS AND SPECIFICATIONS.
 8. RESTORATION OF THE SITE TO EQUAL OR BETTER CONDITION TO BE COMPLETED IMMEDIATELY FOLLOWING CONSTRUCTION ACTIVITIES AT CONTRACTORS EXPENSE.
 9. INSTALL TEMPORARY FENCING AROUND CONSTRUCTION AREA
 10. MAINTAIN DIMENSIONS AND LOCATIONS OF EXISTING GATES UPON INSTALLATION OF NEW FENCE

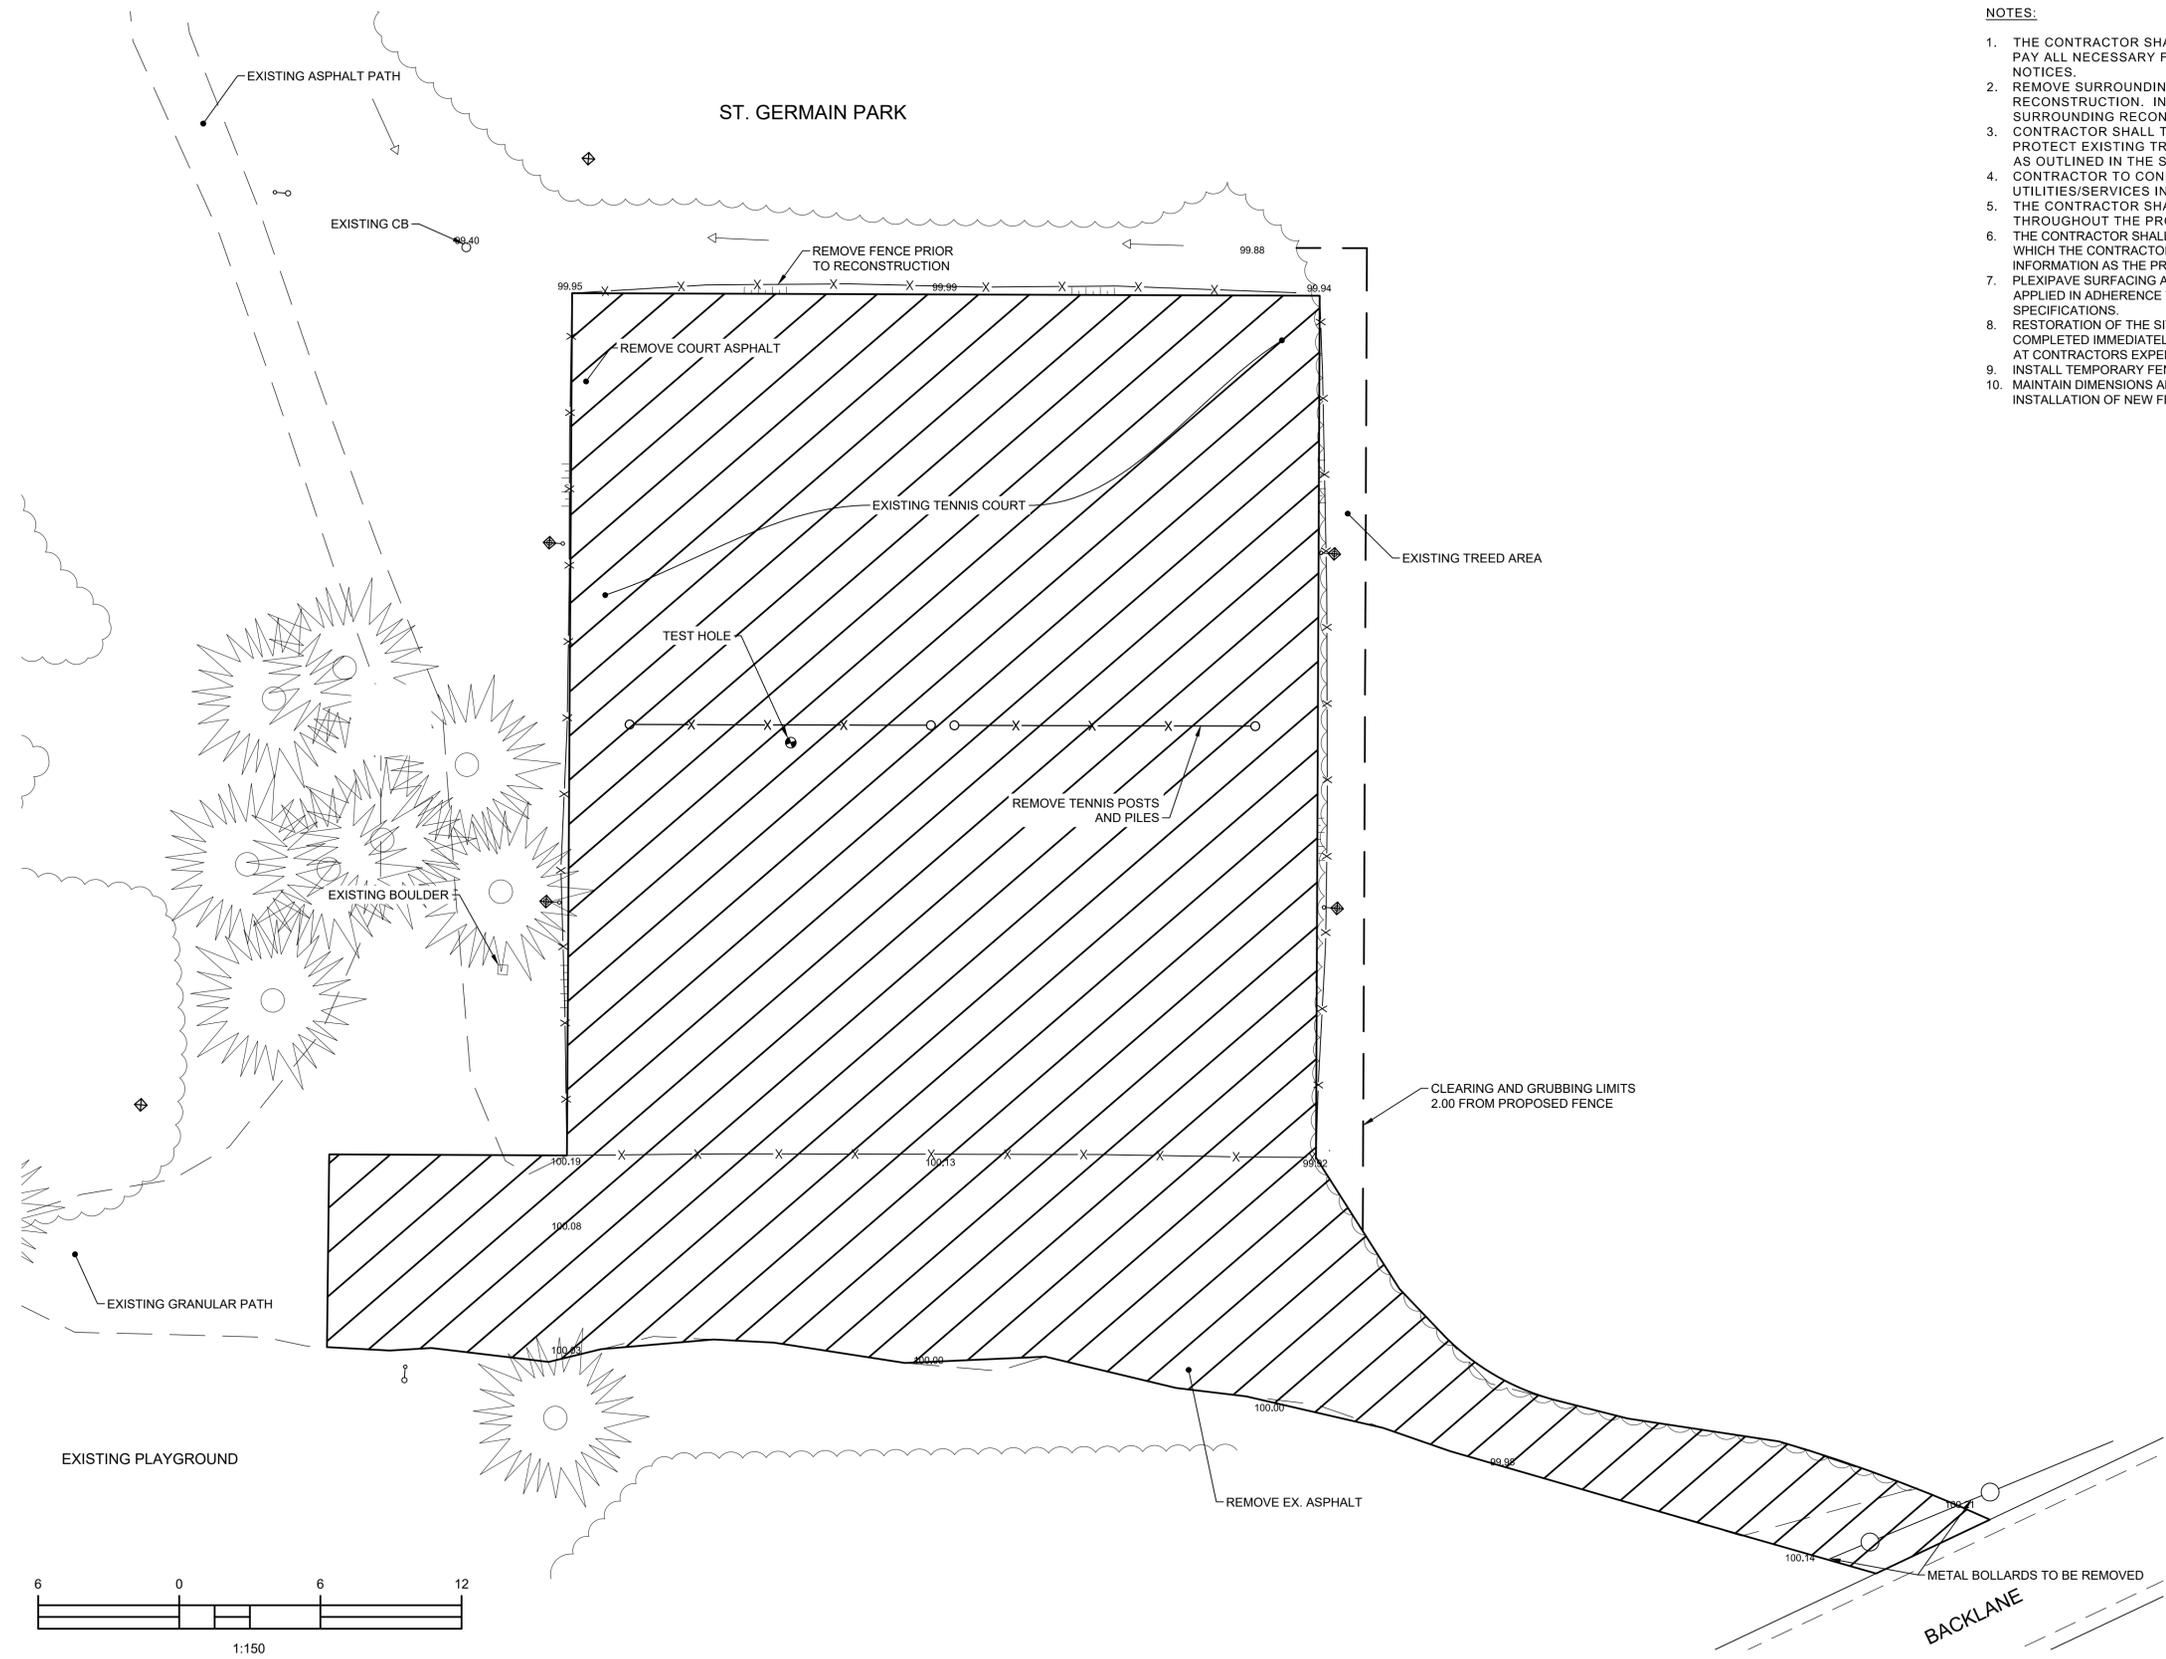

WARNING

IF POWER EQUIPMENT OR EXPLOSIVES ARE TO BE USED FOR EXCAVATION ON THIS PROJECT THE CONTRACTOR MUST:

1. NOTIFY THE GAS COMPANY OF THE PROPOSED LOCATION OF EXCAVATION.
2. TAKE PRECAUTION TO AVOID DAMAGE TO GAS COMPANY INSTALLATIONS SEE PROVINCIAL REGULATION 210/72 FOR DETAILS.
3. OBTAIN EXCAVATION PERMITS PRIOR TO CONSTRUCTION.

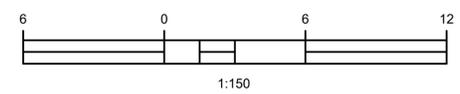

METRIC
WHOLE NUMBERS INDICATE MILLIMETRES
DECIMALIZED NUMBERS INDICATE METRES

150 mm WM	WATERMAIN	150 mm WM	HYDRO	FENCE
HYDRANT	VALVE	300 mm LDS	GRANULAR	TEST HOLE
LAND DRAINAGE SEWER	WASTE WATER SEWER	250 mm WWS	LIMIT OF ASPHALT	ASPHALT PATH
MANHOLE	CATCH BASIN	31.000	SWALE	ASPHALT REMOVAL
CURB INLET	HYDRO POLES	PROPERTY LINE	ASPHALT	
LAMP STANDARD	GAS	SURVEY BAR	ELEVATIONS	
EXISTING	LEGEND - PLAN	PROPOSED	EXISTING	LEGEND - PLAN

UNDERGROUND STRUCTURES

DATE: _____

NOTE:
LOCATION OF UNDERGROUND STRUCTURES AS SHOWN ARE BASED ON THE BEST INFORMATION AVAILABLE, BUT NO GUARANTEE IS GIVEN THAT ALL EXISTING UTILITIES ARE SHOWN OR THAT THE GIVEN LOCATIONS ARE EXACT. CONFIRMATION OF EXISTENCE AND EXACT LOCATION OF ALL SERVICES MUST BE OBTAINED FROM THE INDIVIDUAL UTILITIES BEFORE PROCEEDING WITH CONSTRUCTION.

B.M.	SW LIGHT STANDARD LIGHTING TENNIS COURT - TOP OF SW BOLT	ELEV.	100.357
NO.	ISSUED FOR TENDER	17/03/14	PRD
NO.	REVISIONS	FYMMDD	BY

URBAN DESIGN DIVISION PARKS PLANNING & DEVELOPMENT			
DESIGNED BY	PRD	CHECKED BY	CRH
DRAWN BY	PRD	APPROVED BY	SP
HOR. SCALE:	1 : 150	RELEASED FOR CONSTRUCTION	
VERTICAL:	1 : 15	DATE	17/03/14

PROFESSIONAL'S SEAL

CONSULTANT PROJECT NUMBER

N/A

THE CITY OF WINNIPEG
PLANNING, PROPERTY & DEVELOPMENT DEPARTMENT

Winnipeg

ST. GERMAIN
TENNIS COURT RECONSTRUCTION

ST. GERMAIN PARK - 125 WINSLOW DR
REMOVALS PLAN
BACKLANE FROM WINSLOW DR

BID OPPORTUNITY NUMBER
206-2017

SHEET 2 OF 4

CITY DRAWING NUMBER
S.80D

V:\Design\Branch\Projects\2016_9_Lafayette_&_St_Germain_Tennis_Court\0300_drawing\0304_sheet\STGER-Tennis_Court-2017.dwg 3/10/2017 2:50 PM