



<u>PLAN</u>

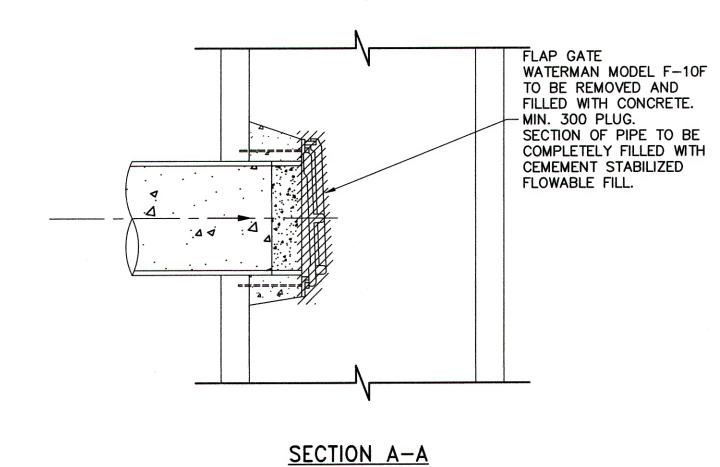

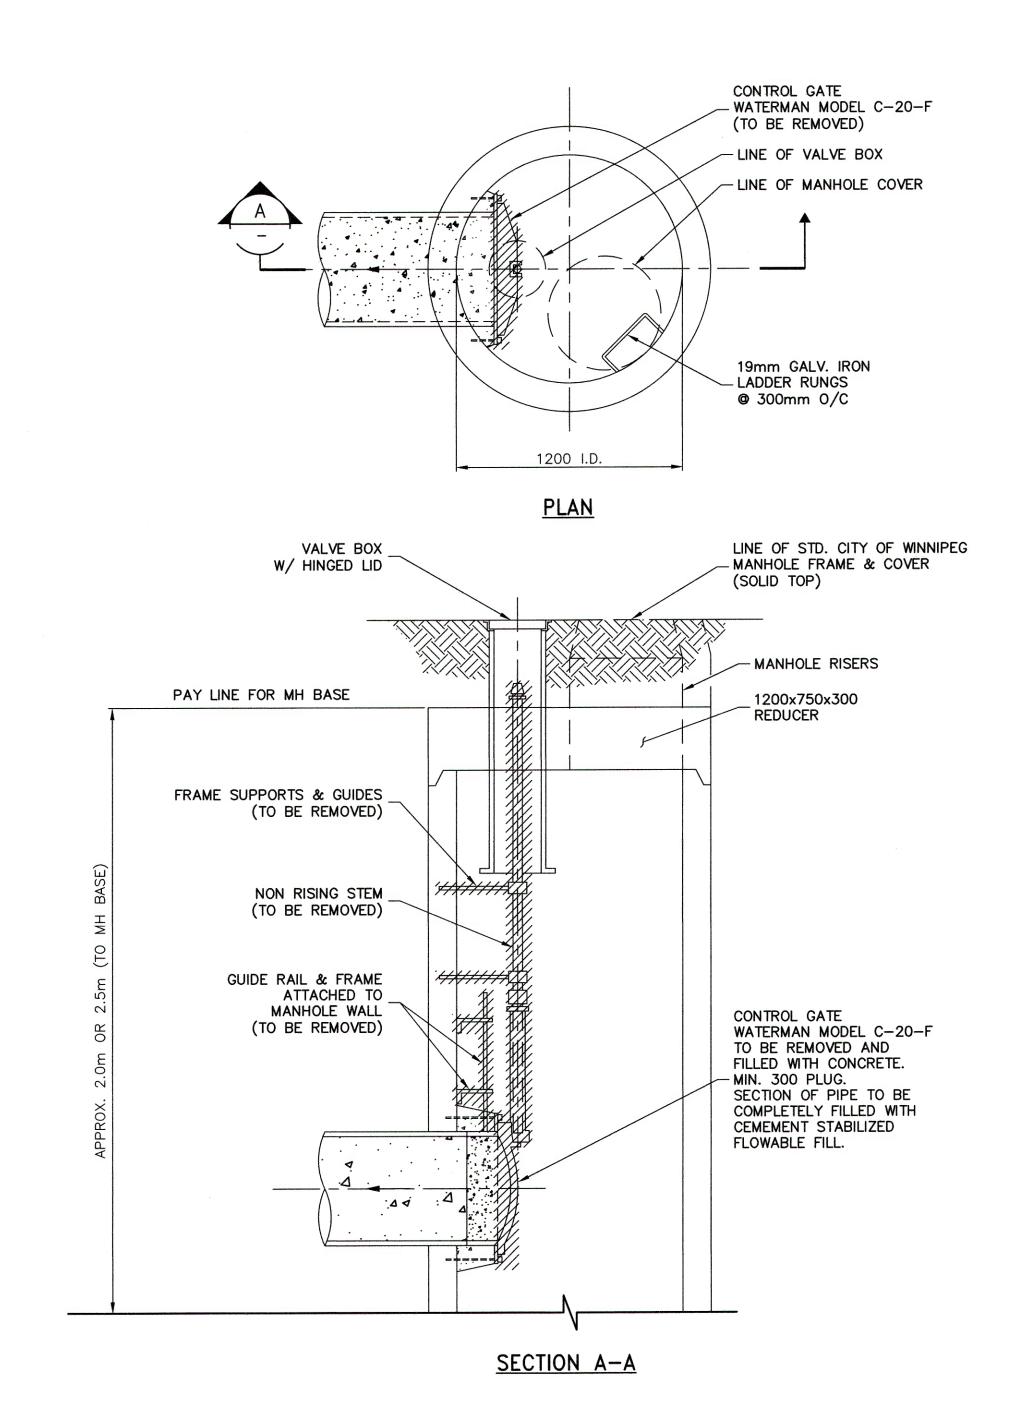

SANITARY MANHOLE LOCATION	ASSET REFERENCE	PIPE SIZE	PIPE LENGTH
HAROLD AVENUE @ LEOLA STREET	S-CS00000517	300	10.0m
LEOLA STREET @ KILDARE AVENUE	S-TE70024988	300	10.0m



CONTROL GATE FOR 2 OVERFLOWS TO STORM SEWERS

## **CONSTRUCTION NOTES:**

- 1. EXISTING CROSS CONNECTION COMPRISING OF FLAP AND SLUICE GATES BETWEEN WWS AND LDS SYSTEMS TO BE INVESTIGATED. THE SALVAGE POTENTIAL TO BE PROVIDED TO THE CONTRACT ADMINISTRATOR PRIOR TO REMOVAL AS PER SPECIFICATIONS.
- 2. REFER TO DRAWING LD—8095 FOR TYPICAL PROFILE DETAILS.

ch2m: CHECKED BY DESIGNED BY MDMAF APPROVED Sharp DRAWN RELEASED FOR SCALE: CONSTRUCTION HORIZONTAL AS NOTED VERTICAL ISSUED FOR TENDER 10/17 JBC

PLOT DATE: 2017 10 12

ELEV. CONSTRUCTION COMPLETION DATE: YYYY MM DD DATE 10, 124/17 DATE BY REVISIONS DATE



C - 503

BID OPPORTUNITY: 25-2017

THE CITY OF WINNIPEG WATER AND WASTE DEPARTMENT Winnipeg ENGINEERING DIVISION

TRANSCONA SEWER RELIEF WORKS CONTRACT NO. 3

SHEET 18 OF 19 CITY DRAWING NUMBER

LD-8094

EXISTING MANHOLE ABANDONMENT DETAILS 1

FILE PATH: C:\pw\_workdir\den001\jcortez1\d0876766\ FILE NAME: C-503.dwg