



1 SECTION DETAIL - BASE OF WALL - METAL CLADDING
1:5

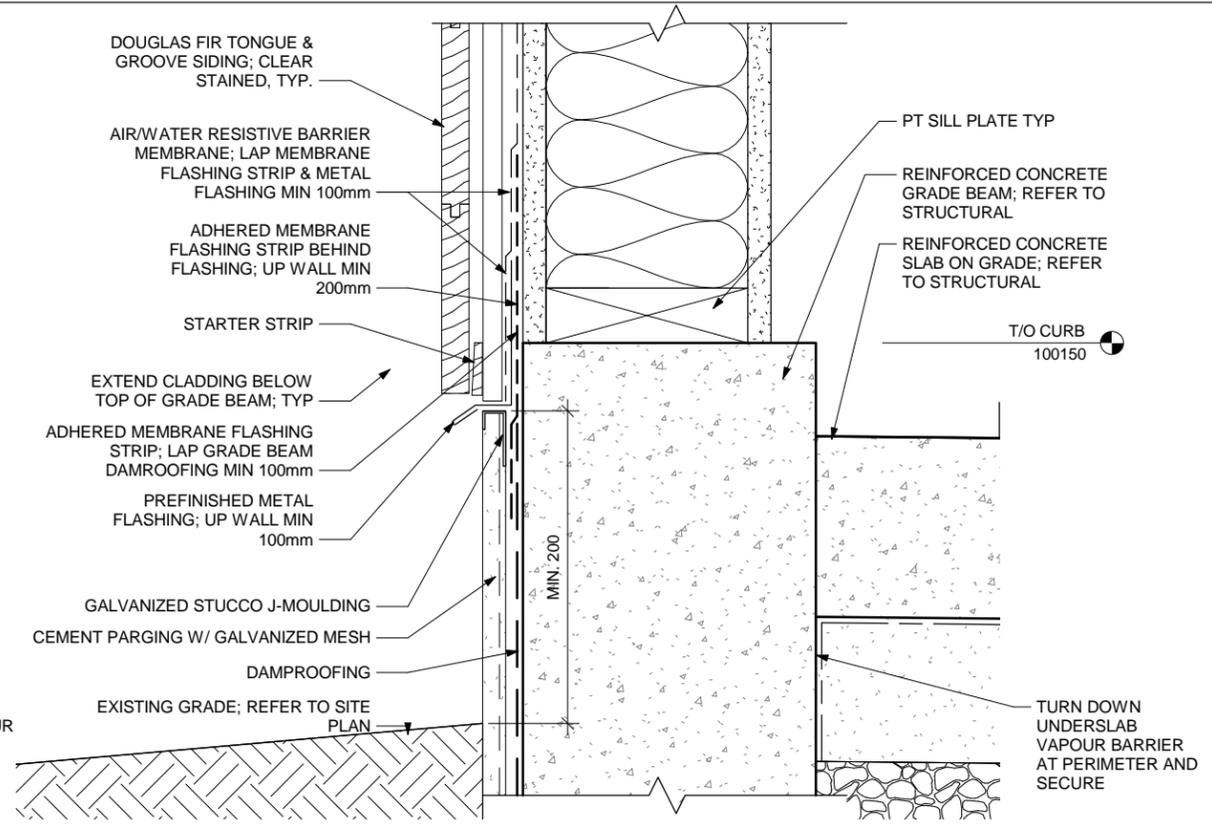

7 SECTION DETAIL - BASE OF WALL - WOOD CLADDING
1:5

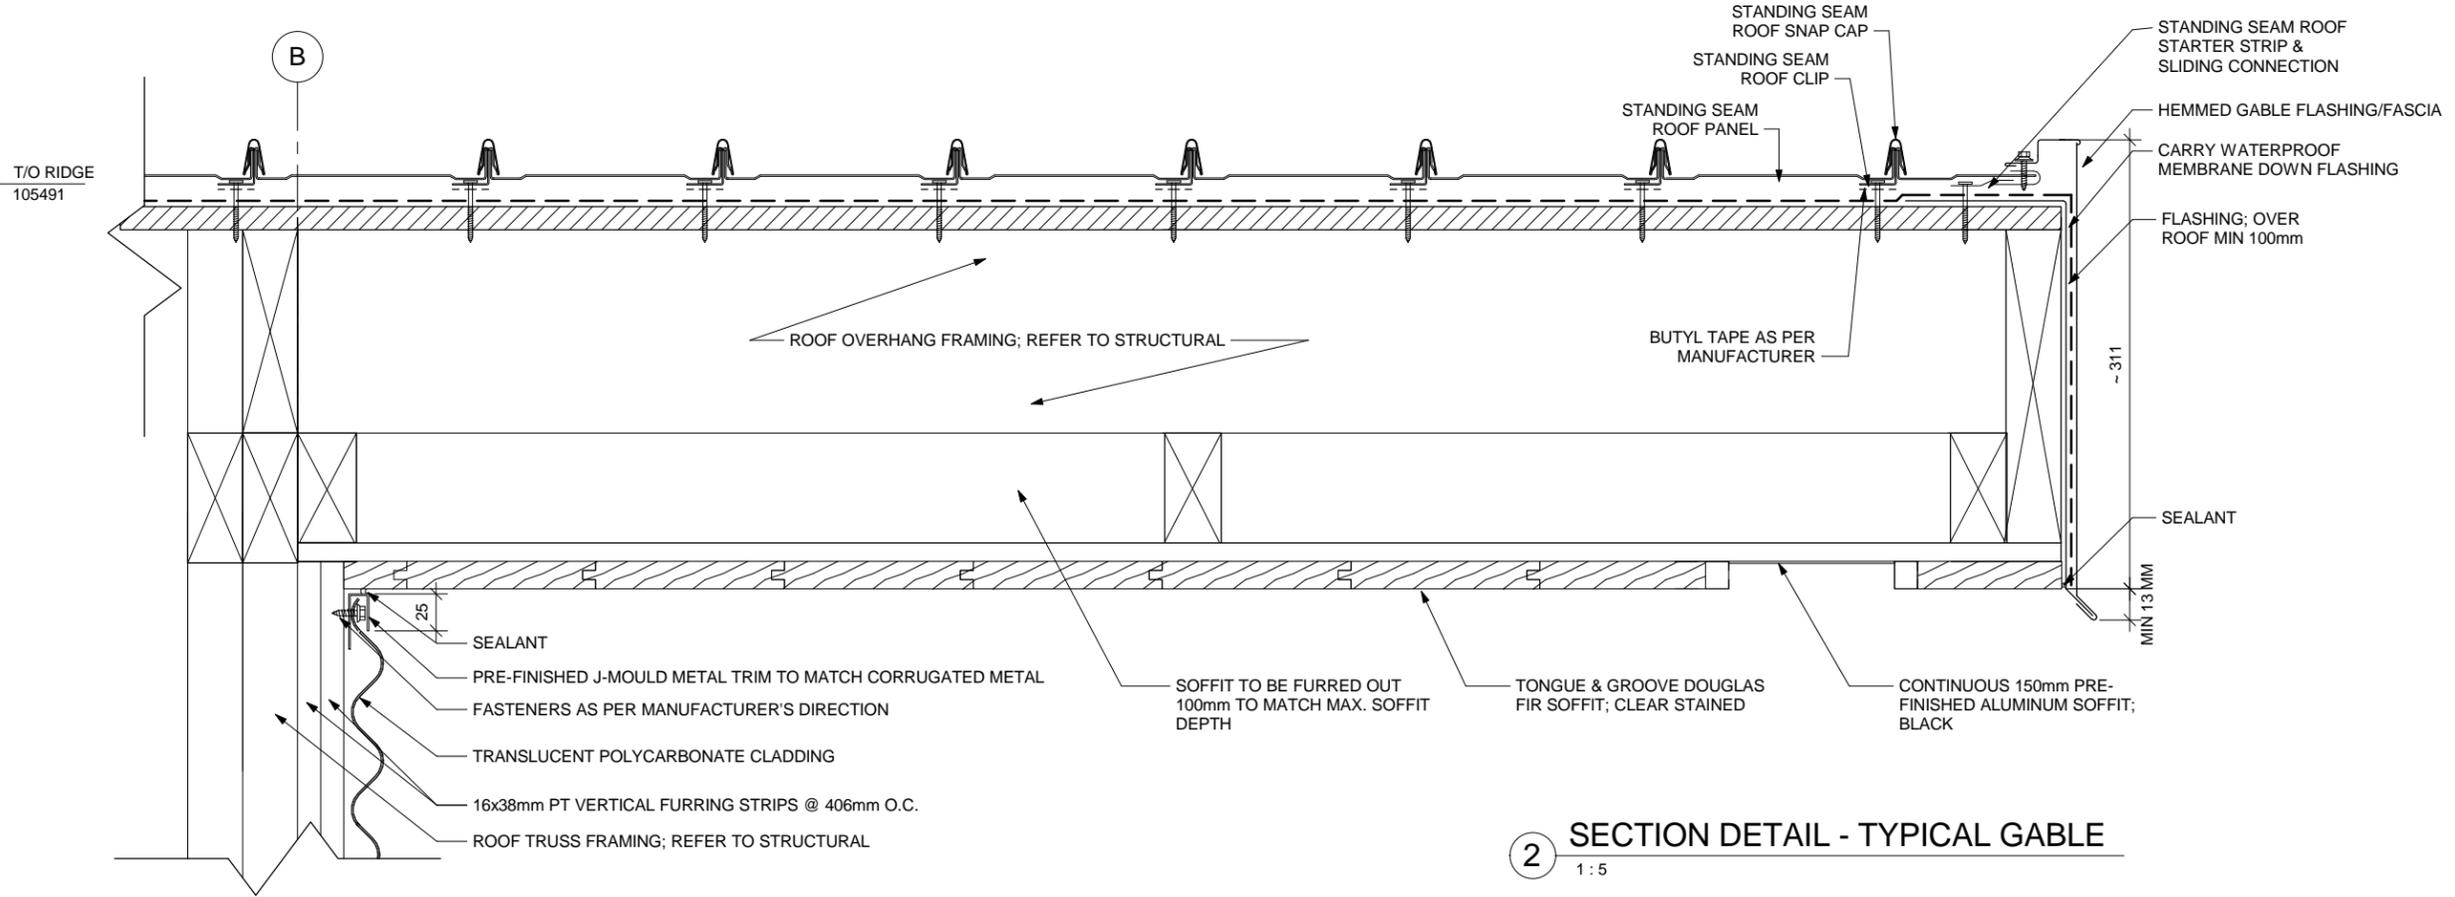

2 SECTION DETAIL - TYPICAL GABLE
1:5