




4 SECTION DETAIL - TYPICAL EAVE (LOW)  
1:5

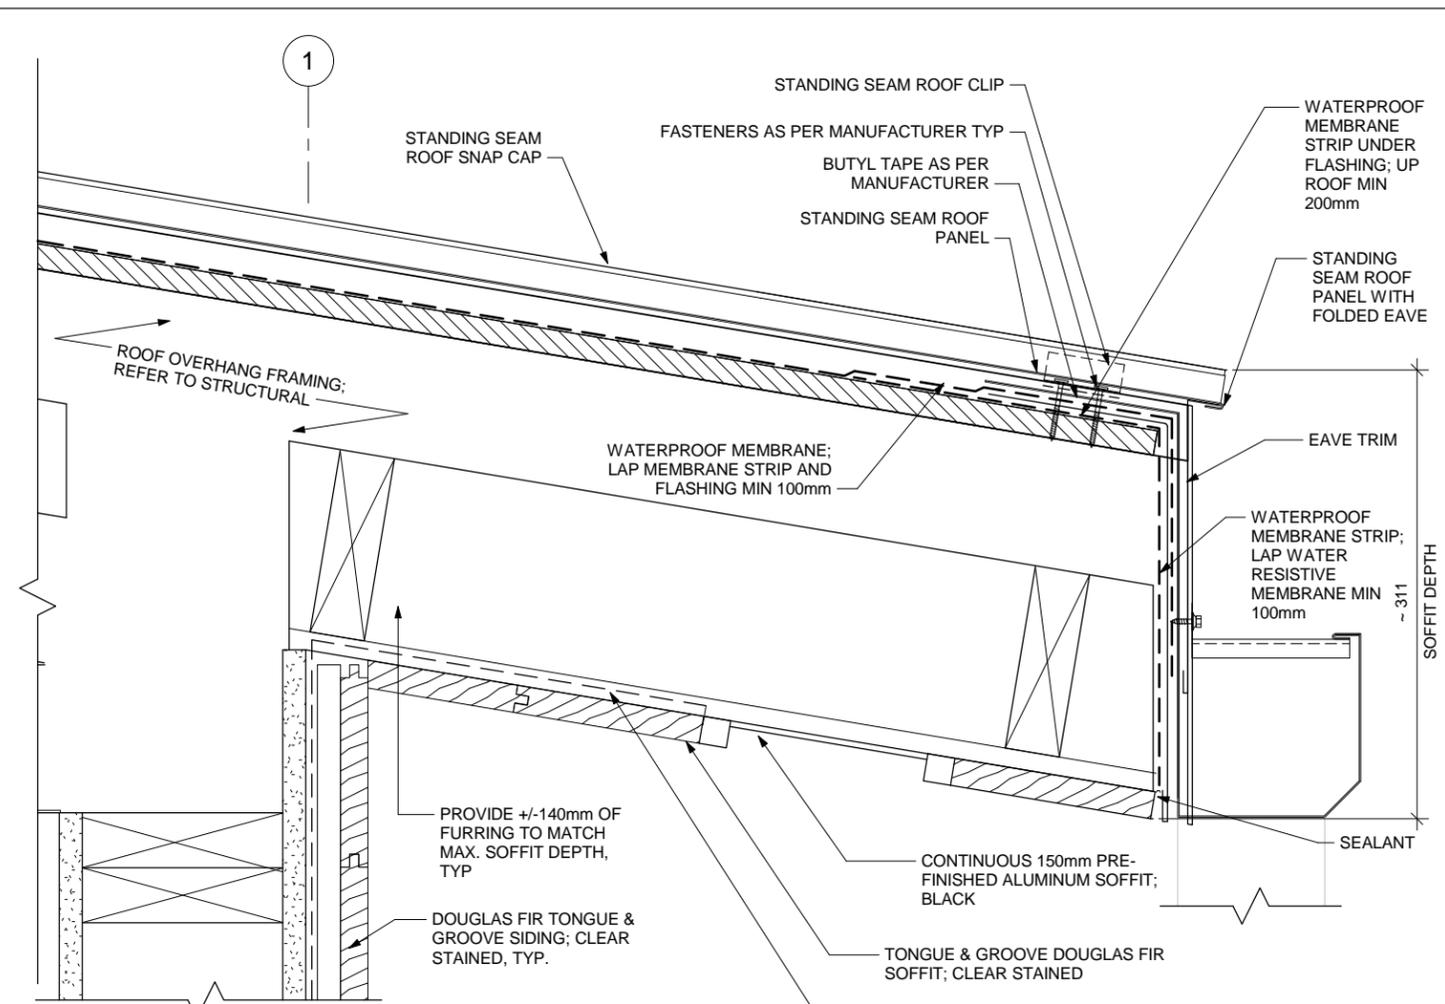

3 SECTION DETAIL - TYPICAL EAVE (LOW) W/ FURRING  
1:5

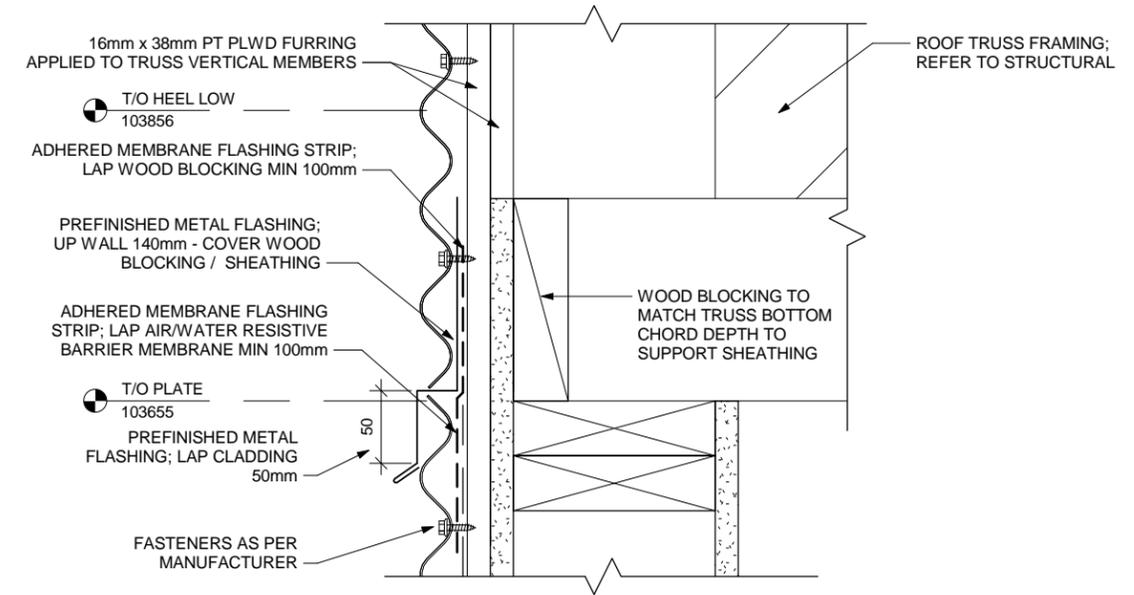

1 SECTION DETAIL - MTL TO POLYCARB TRANSITION  
1:5

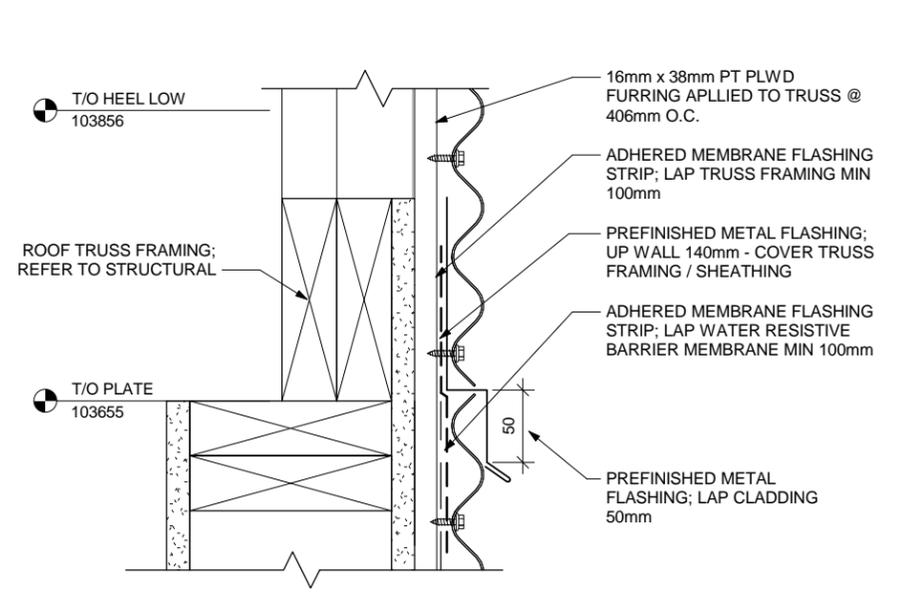

2 SECTION DETAIL - MTL TO POLYCARB TRANSITION AT GABLE  
1:5