


1 SITE SECTION 1
1 : 100

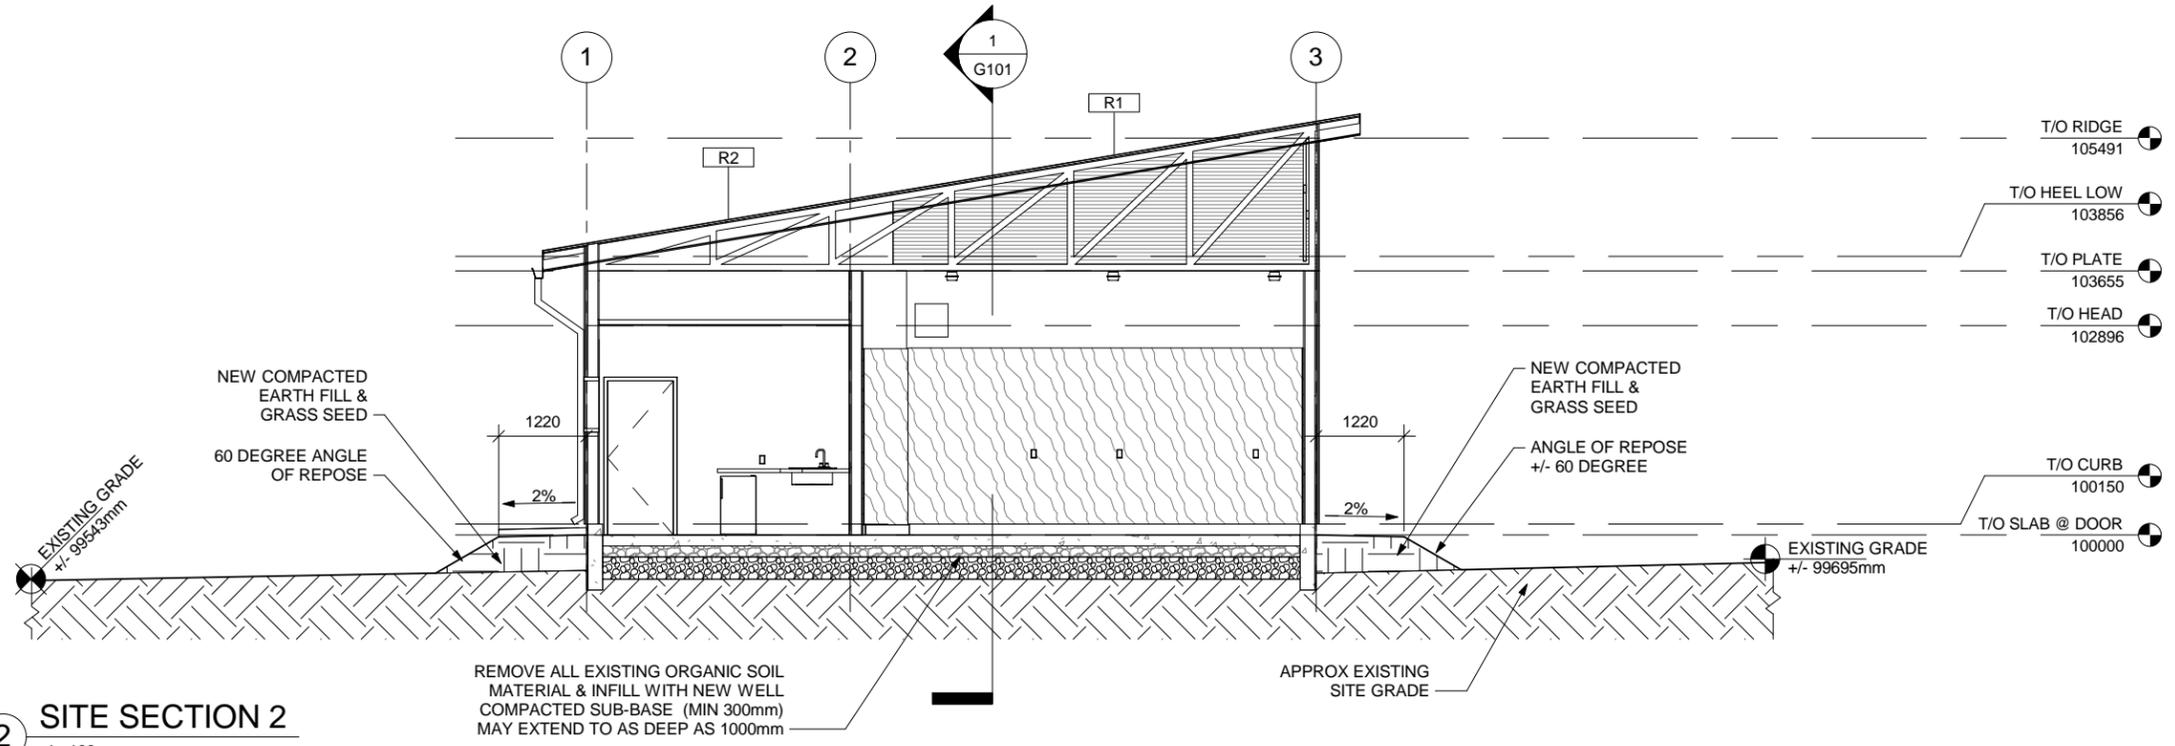

2 SITE SECTION 2
1 : 100