


TYPICAL TREE WELL AT EXISTING TREE - PLAN VIEW
N.T.S.

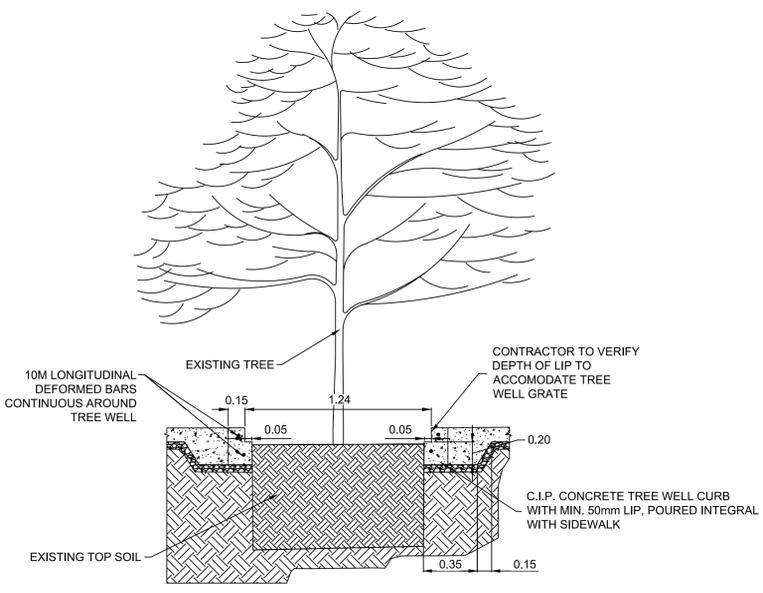

TYPICAL TREE WELL AT EXISTING TREE - SECTION VIEW
N.T.S.

CONSTRUCTION NOTES

- 1) CURB REPLACEMENT AS DIRECTED BY THE CONTRACT ADMINISTRATOR.
- 2) ALL STREET RADIUS CURB UNDER 15M RADIUS SHALL BE REPLACED AS MODIFIED OR AS DIRECTED BY THE CONTRACT ADMINISTRATOR.
- 3) PAVEMENT REPAIRS SHOWN ARE ONLY A REPRESENTATIVE SAMPLE OF THE TENDERED QUANTITIES
- 4) ASPHALT TIE-INS ON APPROACHES TO BE DETERMINED IN THE FIELD BY THE CONTRACT ADMINISTRATOR.
- 5) ALL BULLNOSES TO HAVE SLOPED FACE.

WARNING

IF POWER EQUIPMENT OR EXPLOSIVES ARE TO BE USED FOR EXCAVATION ON THIS PROJECT THE CONTRACTOR MUST:

- 1) OBTAIN CLEARANCE FROM THE GAS UTILITY PRIOR TO EXCAVATION.
- 2) TAKE PRECAUTION TO AVOID DAMAGE TO GAS UTILITY INSTALLATIONS.

SEE PROVINCIAL REGULATION 210/72 FOR DETAILS

PRELIMINARY
NOT TO BE USED FOR CONSTRUCTION

METRIC
WHOLE NUMBERS INDICATE MILLIMETRES
DECIMALIZED NUMBERS INDICATE METRES

BID OPPORTUNITY NO. 285-2017

◇	HYDRANT	◆	---	LDS/WWS	---	---	CONCRETE SIDEWALK	▨
⊗	VALVE	●	---	WATERMAIN	---	---	CONCRETE	▩
○	CURB STOP	●	---	GAS	---	---	ASPHALT	▧
○	MANHOLE	●	---	TRAFFIC SIGNALS	---	---	PAVING STONE	▩
□	CATCH BASIN	■	---	HYDRO/STREET LIGHT	---	---	WOOD FENCE	▩
△	CURB INLET	▲	---	MTS	---	---	SURVEY BAR	+
☆	HYDRO POLE	★	---	CURB RENEWAL	---	---		
○	LIGHT STANDARD	●	---	PROPERTY LINE	---	---		
○	TRAFFIC SIGNAL POLE	●	---	RAMP CURB	---	---		
⊗	UTILITY BOX	⊗	---	ELEVATIONS	(231.000)	---		
○	UTILITY MAN HOLE	⊗	---	TREE	---	---		
---	EXISTING	---	---	LEGEND - PLAN	---	---	EXISTING	---
---	LEGEND - PLAN	---	---	LEGEND - PLAN	---	---	LEGEND - PLAN	---
---	PROPOSED	---	---	PROPOSED	---	---	PROPOSED	---

LOCATION APPROVED UNDERGROUND STRUCTURES		B.M. ELEV.	1.B. @ S.W. CORNER OF EDMONTON AND ST. MARY INTERSECTION 232.269
SUPR. U/G STRUCTURES COMMITTEE	DATE		
NOTE: LOCATION OF UNDERGROUND STRUCTURES AS SHOWN ARE BASED ON THE BEST INFORMATION AVAILABLE. BUT NO GUARANTEE IS GIVEN THAT ALL EXISTING UTILITIES ARE SHOWN OR THAT THE GIVEN LOCATIONS ARE EXACT. CONFIRMATION OF EXISTENCE AND EXACT LOCATION OF ALL SERVICES MUST BE OBTAINED FROM THE INDIVIDUAL UTILITIES BEFORE PROCEEDING WITH CONSTRUCTION.			
1.	SUBMIT FOR PLAN APPROVAL	17/03/27	J.D.
NO.	REVISIONS	DATE	BY

ENGINEERING DIVISION TECHNOLOGY SERVICES BRANCH 106 - 1155 PACIFIC AVE		ENGINEER'S SEAL
DESIGNED BY J.D.	CHECKED BY G.K.	
DRAWN BY J.D.	APPROVED BY	
HOR. SCALE: 1 : 250		
VERTICAL:		
DATE	2017/04/12	

THE CITY OF WINNIPEG
PUBLIC WORKS DEPARTMENT

EDMONTON ST
FROM BROADWAY TO GRAHAM AVE
DOWNTOWN SIDEWALK RENEWALS AND ASSOCIATED WORKS
FROM STA. 5+55 TO 6+10

CITY DRAWING NUMBER
SE-17-28
SHEET 4 OF 4
4