

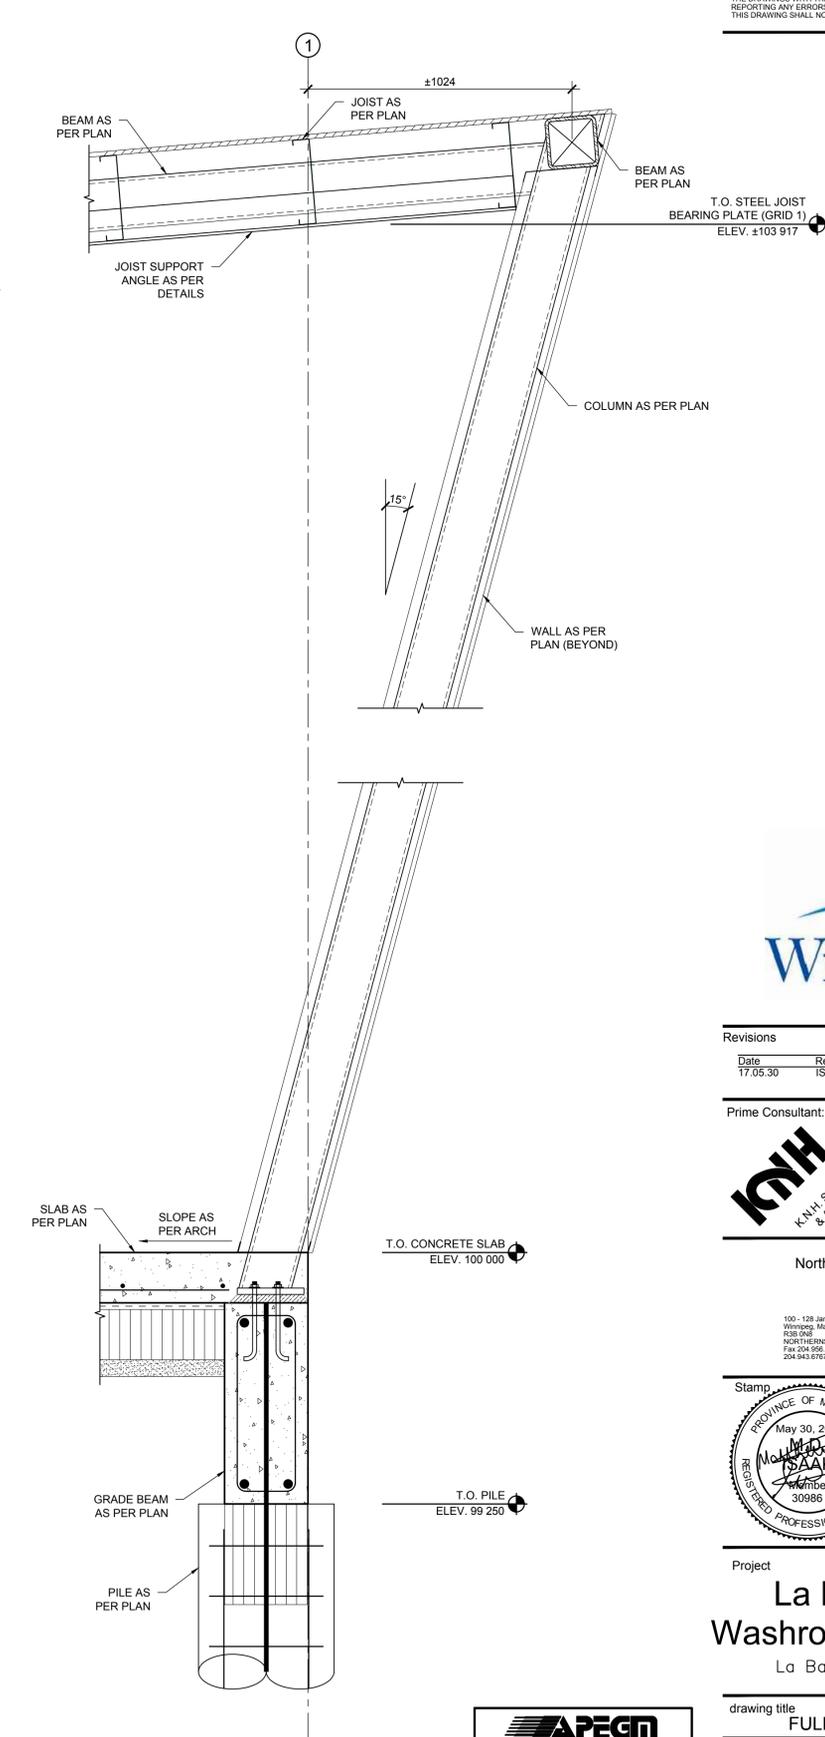


ALL DRAWINGS AND SPECIFICATIONS ARE THE PROPERTY OF THE CONSULTANT. NO REPRODUCTIONS MAY BE MADE WITHOUT THE CONSENT OF THE CONSULTANT. THE CONTRACTOR SHALL VERIFY ALL DIMENSIONS, DATURE AND LEVELS NOTED ON THE DRAWINGS WITH THE CONDITIONS ON SITE AND SHALL BE RESPONSIBLE FOR REPORTING ANY ERRORS OR OMISSIONS TO THE ENGINEER FOR ADJUSTMENTS. THIS DRAWING SHALL NOT BE SCALED.

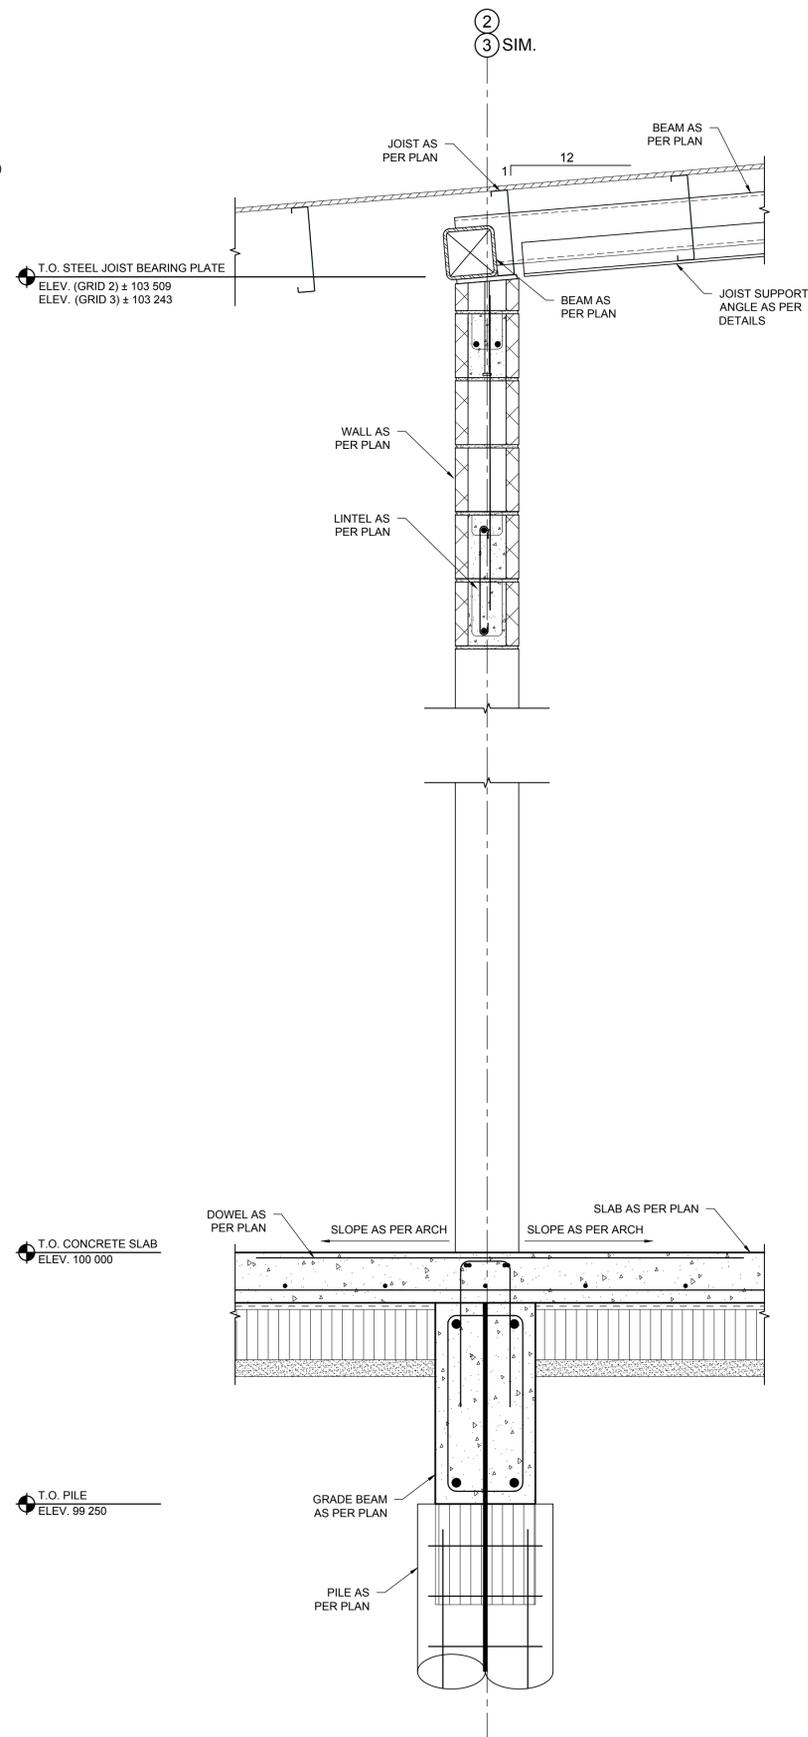

1 FULL HEIGHT SECTION
SCALE: 1:10

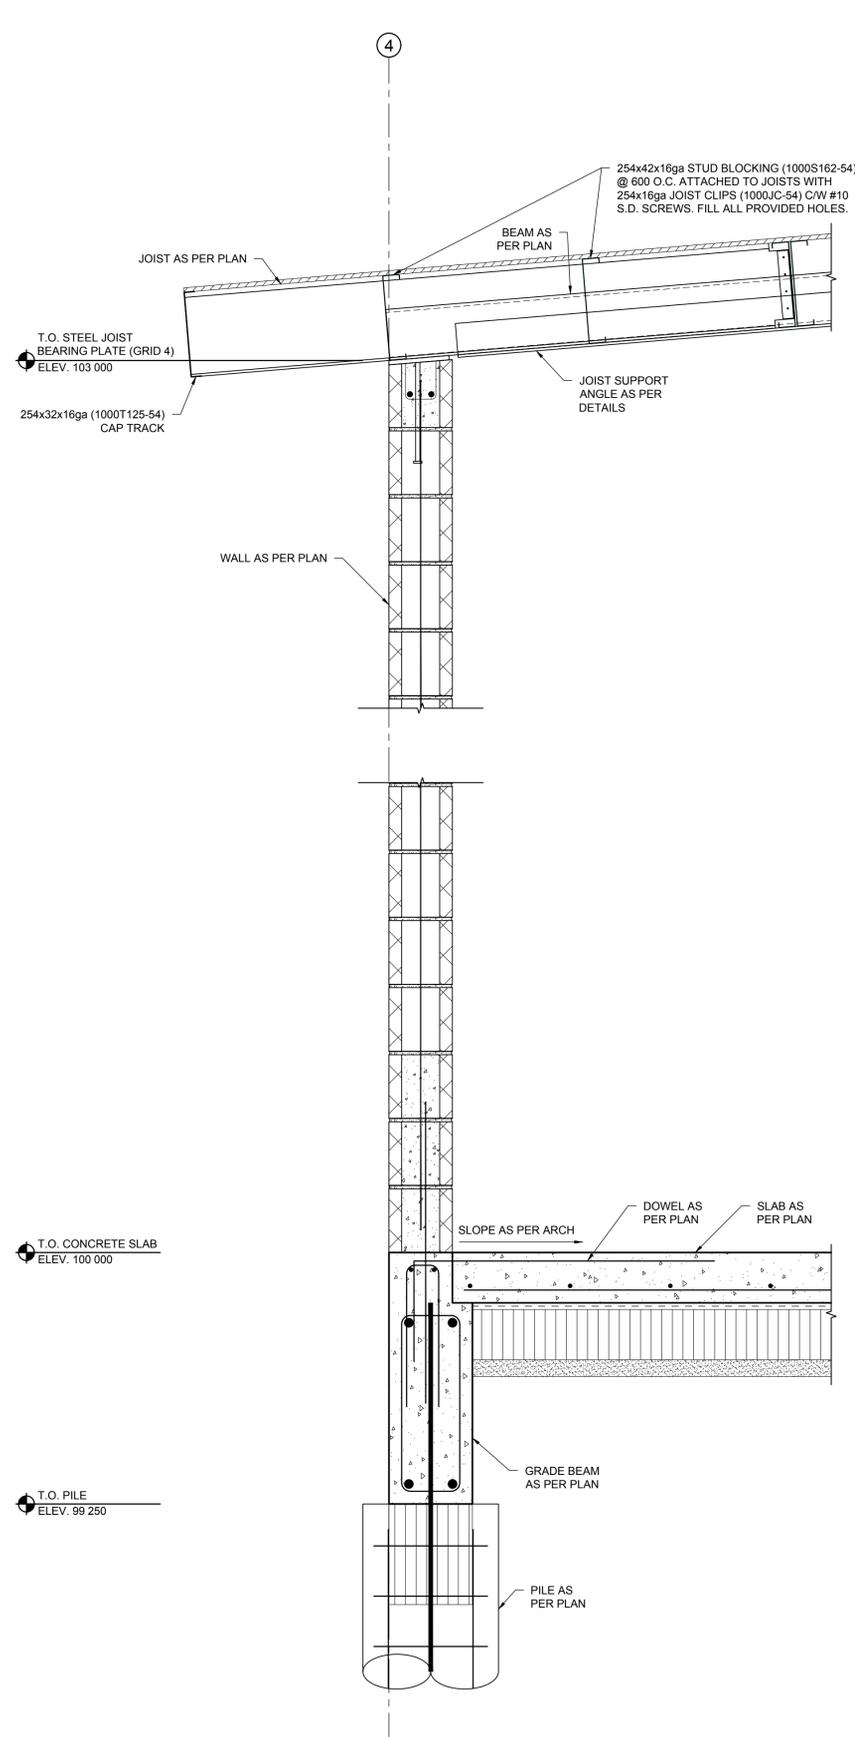

Revisions

Date	Revision
17.05.30	ISSUED FOR CONSTRUCTION

Prime Consultant:

KNH
K.A.H. SAWATZKY & ASSOCIATES
STRUCTURAL ENGINEERING CONSULTANTS

100 - 128 James Avenue
Winnipeg, Manitoba, Canada
R2S 0K6
NORTH@NSKY.COM
FAX: 204.943.7079
204.943.6767

Northern Sky Architecture Inc.

100 - 128 James Avenue
Winnipeg, Manitoba, Canada
R2S 0K6
NORTH@NSKY.COM
FAX: 204.943.7079
204.943.6767

Stamp

PROVINCE OF MANITOBA
May 30, 2017
REGISTERED PROFESSIONAL ENGINEERS
30986

Stamp
- STRUCTURAL ONLY
- CONTACT ENGINEER WHEN INSPECTIONS ARE REQUIRED

Project
La Barriere Park Washroom Replacement
La Barriere Park, Manitoba

Certificate of Authorization
KNH Sawatzky & Associates Ltd.
No. 1193 Date: May 30, 2017

drawing title		FULL HEIGHT SECTIONS	
scale	as noted	designed by	js/mi
date	May 2017	drawn by	js
project no.	337.2017	approved by	mi
reference no.	16.235	sheet	S4.1
		REV.	