



1
L4 Tee Construction Detail Section
Scale: 1 : 10

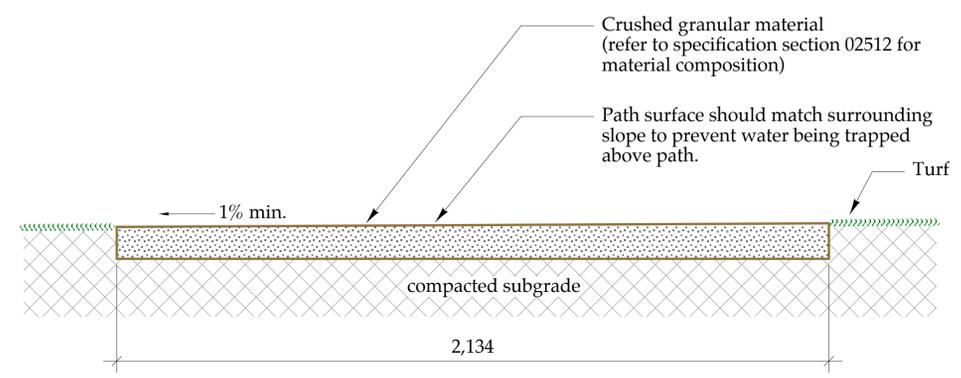

3
L4 Cart Path Section Typical
Scale: 1 : 10

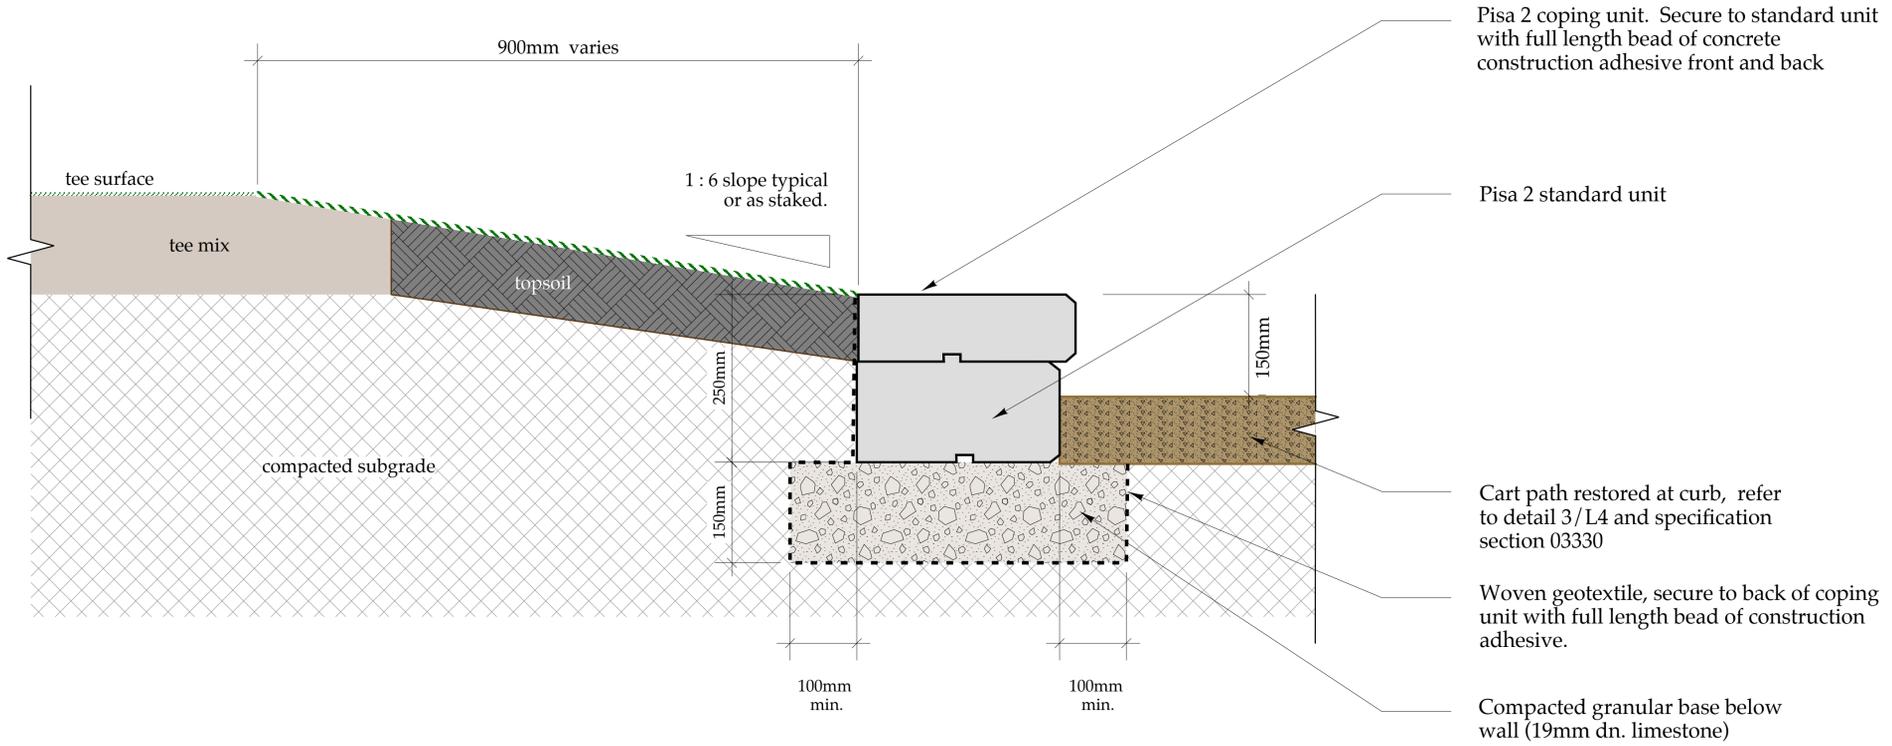

2
L4 Pisa 2 Curbing Detail Section
Scale: 1 : 5

GRANT GOLF

Golf Course Planning • Design • Construction Management
Winnipeg, Manitoba R3R 3B1
Ph: (204) 229-2419 • Email: grantgolf@mac.com

Project: Kildonan Park Golf Course
2021 Main St., Winnipeg, MB.
Drawing Title: Construction Details

Notes: Bid Opportunity 342-2017

Scale: As specified
North:

Drawn: TK
Checked: DG
Proj. No.: 17.01

Date: Apr. 4, 2017
Current Revision: Apr. 12, 2017

Drawing No.: L4