


ARLINGTON STREET

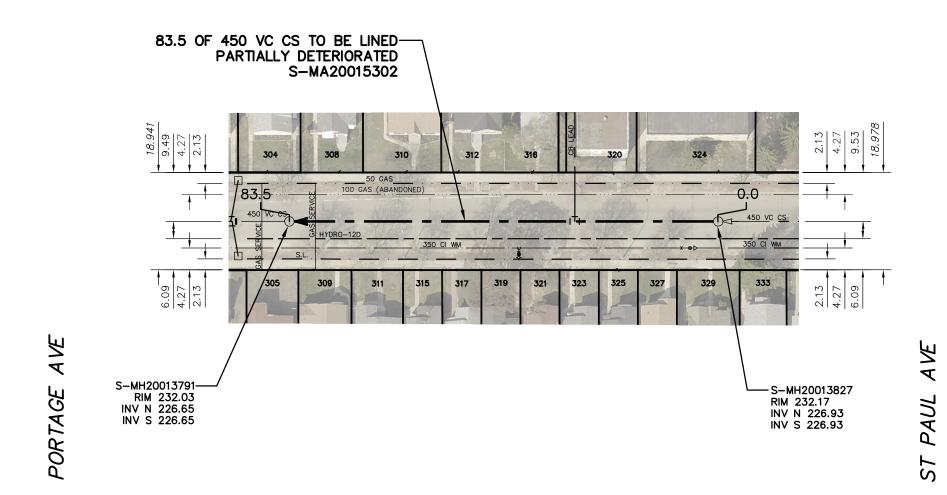

SEWER JUNCTION INFORMATION FROM SEWER VIDEO INSPECTION SEWER ID S-MA20015302 DISTANCE FROM MH ID S-MH20013827 DISTANCE DIAMETER 150 0.8 12 6.3 150 11 14.3 150 11 14.9 150 21.7 150 11 22.4 150 150 30.1 11 30.6 150 37.6 150 150 38.2 12 45.0 150 11 53.0 150 11 53.0 150 58.3 150 12 150 150 59.5 11 68.0 11 76.4 150 81.7 150 11

> FOR INDEX SEE 11551

METRIC

WHOLE NUMBERS INDICATE MILLIMETRES DECIMALIZED NUMBERS INDICATE METRES



SHEET 10 OF 79

11559

CITY DRAWING NUMBER

LOCATION APPROVED UNDERGROUND STRUCTURES

SEE PROVINCIAL REGULATION 210/72 FOR DETAILS

WARNING

IF POWER EQUIPMENT OR EXPLOSIVES ARE TO BE USED FOR EXCAVATION ON THIS PROJECT THE CONTRACTOR MUST: 1) NOTIFY THE GAS COMPANY OF THE

PROPOSED LOCATION OF EXCAVATION. 2) TAKE PRECAUTION TO AVOID DAMAGE

TO GAS COMPANY INSTALLATIONS.

SUPV. U/G STRUCTURES COMMITTEE

LOCATION OF UNDERGROUND STRUCTURES AS SHOWN ARE BASED ON THE BEST INFORMATION AVAILABLE BUT NO GUARANTEE IS GIVEN THAT ALL EXISTING UTILITIES ARE SHOWN OR THAT THE GIVEN LOCATIONS ARE EXACT. CONFIRMATION OF EXISTENCE AND EXACT LOCATION OF ALL SERVICES MUST BE OBTAINED FROM THE INDIVIDUAL UTILITIES BEFORE PROCEEDING WITH CONSTRUCTION.

B.M. ELEV. DESIGNED SC SC APPROVED DRAWN ΚZ SCALE: 1:750 HORIZONTAL **ZUREK** VERTICAL DATE 2017 06 06 REVISIONS 2017 07 04 DATE

ENGINEER'S SEAL ORIGINAL SIGNED BY S.R.J. **COURNOYER** 17/06/05

CONSULTANT DRAWING NUMBER



THE CITY OF WINNIPEG

WATER AND WASTE DEPARTMENT **ENGINEERING DIVISION**

2016 SEWER MAIN RENEWALS BY AUGMENTATION **ARLINGTON STREET** 1ST MH S OF ST PAUL AVENUE TO

1ST MH N OF PORTAGE AVENUE