



## BANNISTER ROAD

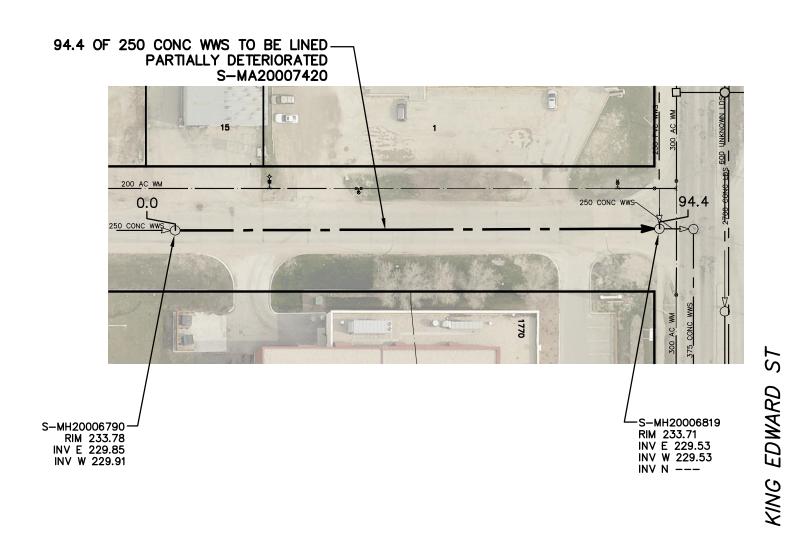

FOR INDEX SEE 11551

## **METRIC**

WHOLE NUMBERS INDICATE MILLIMETRES
DECIMALIZED NUMBERS INDICATE METRES

 

## LOCATION APPROVED UNDERGROUND STRUCTURES

SEE PROVINCIAL REGULATION 210/72 FOR DETAILS

WARNING

IF POWER EQUIPMENT OR EXPLOSIVES ARE TO BE USED FOR EXCAVATION ON THIS PROJECT THE CONTRACTOR MUST: 1) NOTIFY THE GAS COMPANY OF THE

PROPOSED LOCATION OF EXCAVATION.

2) TAKE PRECAUTION TO AVOID DAMAGE

TO GAS COMPANY INSTALLATIONS.

SUPV. U/G STRUCTURES COMMITTEE

NOTE

LOCATION OF UNDERGROUND STRUCTURES AS SHOWN ARE BASED ON THE BEST INFORMATION AVAILABLE BUT NO GUARANTEE IS GIVEN THAT ALL EXISTING UTILITIES ARE SHOWN OR THAT THE GIVEN LOCATIONS ARE EXACT. CONFIRMATION OF EXISTENCE AND EXACT. LOCATION OF ALL SERVICES MUST BE OBTAINED FROM THE INDIVIDUAL UTILITIES BEFORE PROCEEDING WITH CONSTRUCTION.

B.M. ELEV. DESIGNED SC SC APPROVED DRAWN ΚZ SCALE: 1:750 HORIZONTAL **ZUREK** VERTICAL 2017 07 04 DATE 2017 06 06 REVISIONS DATE

ORIGINAL SIGNED BY S.R.J. COURNOYER 17/06/05

CONSULTANT DRAWING NUMBER

Winnipeg

## THE CITY OF WINNIPEG

WATER AND WASTE DEPARTMENT ENGINEERING DIVISION

2016 SEWER MAIN RENEWALS
BY CIPP LINING

BANNISTER ROAD

1ST MH W OF KING EDWARD STREET TO MH AT KING EDWARD STREET

SHEET 14 OF 79

11563