


### BURROWS AVENUE

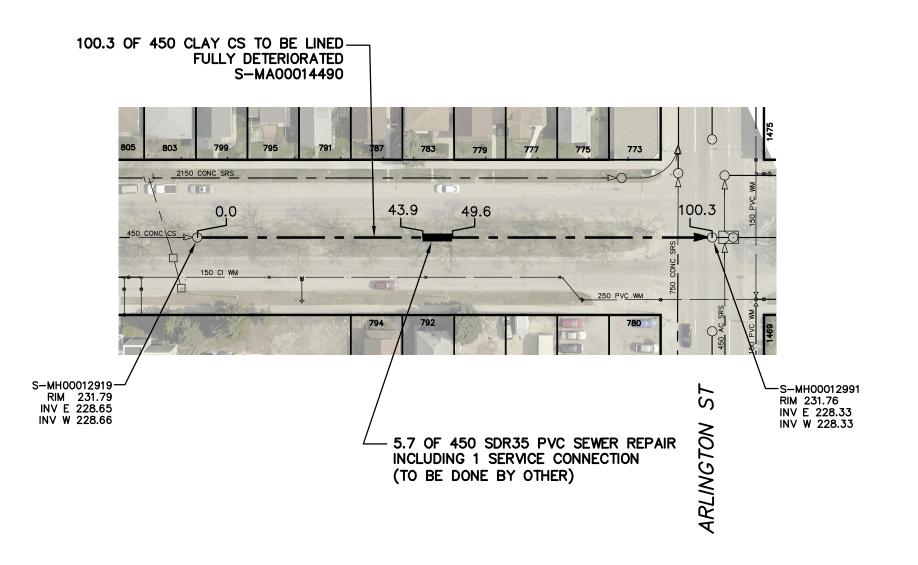


SEWER JUNCTION INFORMATION FROM SEWER VIDEO INSPECTION		
SEWER ID S-MA00014490		
DISTANCE FROM MH ID S-MH00012919		
DISTANCE	DIAMETER	CLOCK
8.3	150	2
9.3	150	10
9.8	100	10
18.3	150	2
19.1	150	10
28.5	150	2
29.1	150	10
39.1	150	2
39.7	150	10
49.3	150	2
49.8	150	10
57.2	150	3
59.7	150	10
69.0	150	2
69.8	150	11
79.2	150	2
80.1	150	10
89.7	150	11

FOR INDEX SEE 11551

#### **METRIC**

WHOLE NUMBERS INDICATE MILLIMETRES
DECIMALIZED NUMBERS INDICATE METRES

 

## LOCATION APPROVED UNDERGROUND STRUCTURES

SEE PROVINCIAL REGULATION 210/72 FOR DETAILS

WARNING

IF POWER EQUIPMENT OR EXPLOSIVES ARE TO BE USED FOR EXCAVATION ON THIS PROJECT THE CONTRACTOR MUST: 1) NOTIFY THE GAS COMPANY OF THE

PROPOSED LOCATION OF EXCAVATION.

2) TAKE PRECAUTION TO AVOID DAMAGE

TO GAS COMPANY INSTALLATIONS.

SUPV. U/G STRUCTURES COMMITTEE

NOTE:

LOCATION OF UNDERGROUND STRUCTURES AS SHOWN ARE BASED ON THE BEST INFORMATION AVAILABLE BUT NO GUARANTEE IS GIVEN THAT ALL EXISTING UTILITIES ARE SHOWN OR THAT THE GIVEN LOCATIONS ARE EXACT. CONFIRMATION OF EXISTENCE AND EXACT. LOCATION OF ALL SERVICES MUST BE OBTAINED FROM THE INDIVIDUAL UTILITIES BEFORE PROCEEDING WITH CONSTRUCTION.

B.M. ELEV. DESIGNED SC SC DRAWN APPROVED ΚZ SCALE: 1:750 HORIZONTAL **ZUREK** VERTICAL REVISIONS 2017 07 04 DATE 2017 06 06 DATE

ORIGINAL
SIGNED BY
S.R.J.
COURNOYER
17/06/05

17/06/05

CONSULTANT DRAWING NUMBER

# Winnipeg

#### THE CITY OF WINNIPEG

WATER AND WASTE DEPARTMENT ENGINEERING DIVISION

2016 SEWER MAIN RENEWALS
BY CIPP LINING

**BURROWS AVENUE** 

1ST MH E OF SINCLAIR STREET TO MH AT ARLINGTON STREET

SHEET 21 OF 79

11570