


CARRIAGE BAY

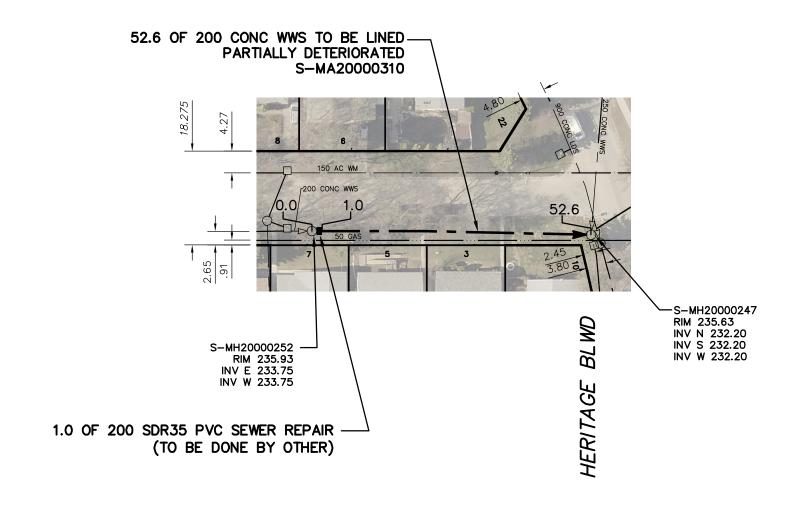

2017 07 04

DATE

DATE 2017 06 06


SEWER JUNCTION INFORMATION FROM SEWER VIDEO INSPECTION SEWER ID S-MA20000310			
DISTANCE FROM MH ID S-MH20000247			
DISTANCE	DIAMETER	CLOCK	
9.5	150	10	
24.2	150	10	
26.4	150	2	
40.5	150	10	
****REVERSAL REQUIRED****			

SEWER JUNCTION INFORMATION FROM SEWER VIDEO INSPECTION			
SEWER	ID S-MA20	0000310	
DISTANCE FROM MH ID S-MH20000252			
DISTANCE	DIAMETER	CLOCK	
NO SERVICE JUNCTIONS			
****REVERSAL REQUIRED****			

FOR INDEX SEE 11551

METRIC

WHOLE NUMBERS INDICATE MILLIMETRES DECIMALIZED NUMBERS INDICATE METRES

 

B.M. ELEV. LOCATION APPROVED UNDERGROUND STRUCTURES SUPV. U/G STRUCTURES COMMITTEE DESIGNED SC SC APPROVED LOCATION OF UNDERGROUND STRUCTURES AS SHOWN ARE BASED ON THE BEST INFORMATION AVAILABLE BUT NO GUARANTEE IS GIVEN THAT ALL EXISTING UTILITIES ARE SHOWN OR THAT THE GIVEN LOCATIONS ARE EXACT. CONFIRMATION OF EXISTENCE AND EXACT LOCATION OF ALL SERVICES MUST BE OBTAINED FROM THE INDIVIDUAL UTILITIES BEFORE PROCEEDING WITH CONSTRUCTION. DRAWN ΚZ SCALE: 1:750 HORIZONTAL **ZUREK** VERTICAL

REVISIONS

WARNING

IF POWER EQUIPMENT OR EXPLOSIVES ARE TO BE USED FOR EXCAVATION ON THIS PROJECT THE CONTRACTOR MUST: 1) NOTIFY THE GAS COMPANY OF THE

PROPOSED LOCATION OF EXCAVATION. 2) TAKE PRECAUTION TO AVOID DAMAGE

SEE PROVINCIAL REGULATION 210/72 FOR DETAILS

TO GAS COMPANY INSTALLATIONS.

ORIGINAL SIGNED BY S.R.J. COURNOYER 17/06/05

ENGINEER'S SEAL

CONSULTANT DRAWING NUMBER



THE CITY OF WINNIPEG

WATER AND WASTE DEPARTMENT **ENGINEERING DIVISION**

2016 SEWER MAIN RENEWALS BY CIPP LINING

CARRIAGE BAY

MH • HERITAGE BOULEVARD TO 1ST MH W OF HERITAGE BOULEVARD

SHEET **22** OF **79** CITY DRAWING NUMBER

11571