


DOMINION STREET

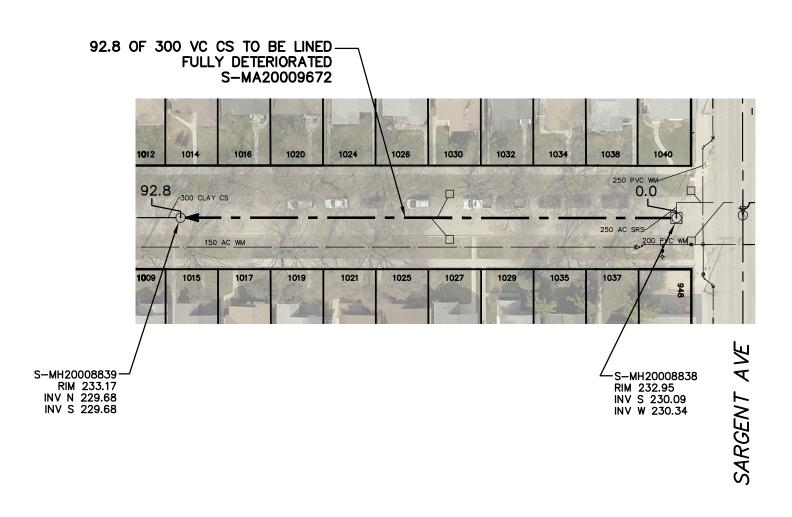


SEWER JUNCTION INFORMATION FROM SEWER VIDEO INSPECTION		
SEWER ID S-MA20009672		
DISTANCE FR	OM MH ID S-	MH20008838
DISTANCE	DIAMETER	CLOCK
2.9	250	3
3.8	250	9
9.1	150	2
18.6	150	10
19.3	150	2
29.4	150	10
38.7	150	11
39.5	150	1
42.5	200	1
43.2	200	11
46.3	150	1
55.6	150	10
56.4	150	2
65.8	150	11
66.6	150	2
75.8	150	10
76.6	150	2
87.5	150	1

FOR INDEX SEE 11551

METRIC

WHOLE NUMBERS INDICATE MILLIMETRES
DECIMALIZED NUMBERS INDICATE METRES

 

LOCATION APPROVED UNDERGROUND STRUCTURES

WARNING

IF POWER EQUIPMENT OR EXPLOSIVES ARE TO BE USED FOR EXCAVATION ON THIS PROJECT THE CONTRACTOR MUST: 1) NOTIFY THE GAS COMPANY OF THE

PROPOSED LOCATION OF EXCAVATION.
2) TAKE PRECAUTION TO AVOID DAMAGE

SEE PROVINCIAL REGULATION 210/72 FOR DETAILS

TO GAS COMPANY INSTALLATIONS.

SUPV. U/G STRUCTURES COMMITTEE

DIMINIT TEE

LOCATION OF UNDERGROUND STRUCTURES AS SHOWN ARE BASED ON THE BEST INFORMATION AVAILABLE BUT NO GUARANTEE IS GIVEN THAT ALL EXISTING UTILITIES ARE SHOWN OR THAT THE GIVEN LOCATIONS ARE EXACT. CONFIRMATION OF EXISTENCE AND EXACT. LOCATION OF ALL SERVICES MUST BE OBTAINED FROM THE INDIVIDUAL UTILITIES BEFORE PROCEEDING WITH CONSTRUCTION.

B.M. ELEV. DESIGNED SC SC DRAWN APPROVED ΚZ SCALE: 1:750 HORIZONTAL **ZUREK** VERTICAL 2017 07 04 DATE 2017 06 06 REVISIONS DATE BY DATE

ORIGINAL
SIGNED BY
S.R.J.
COURNOYER
17/06/05

CONSULTANT DRAWING NUMBER

Winnipeg

THE CITY OF WINNIPEG

WATER AND WASTE DEPARTMENT ENGINEERING DIVISION

2016 SEWER MAIN RENEWALS
BY CIPP LINING

DOMINION STREET

MH AT SARGENT AVENUE TO
1ST MH S SARGENT AVENUE

SHEET 25 OF 79
CITY DRAWING NUMBER

11574

FILE PATH: R:\DRAWINGS\SEWER\2016 RENEWALS\Contract 5\Construction