


INGERSOLL STREET

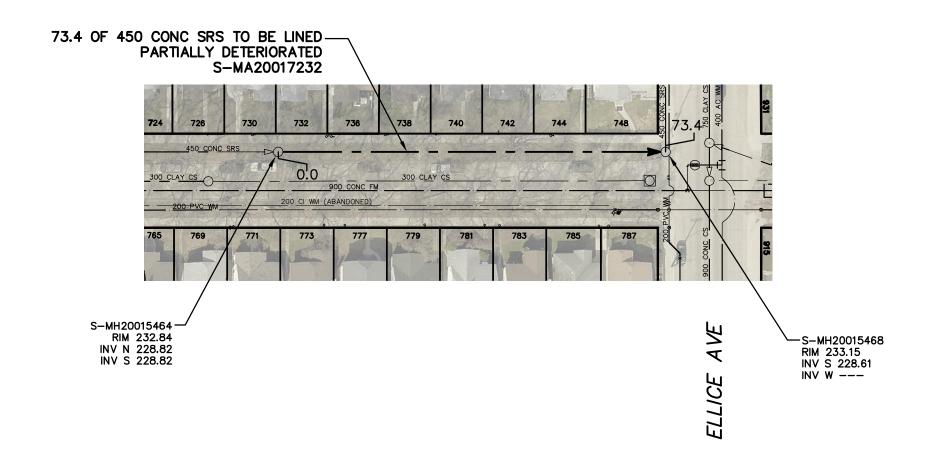

SEWER VIDEO INSPECTION
SEWER ID S-MA20017232

DISTANCE FROM MH ID S-MH20015464


SEWER JUNCTION INFORMATION FROM

DISTANCE DIAMETER CLOCK
NO SERVICE JUNCTIONS

FOR INDEX SEE 11551

METRIC

WHOLE NUMBERS INDICATE MILLIMETRES
DECIMALIZED NUMBERS INDICATE METRES

 

LOCATION APPROVED UNDERGROUND STRUCTURES

SEE PROVINCIAL REGULATION 210/72 FOR DETAILS

WARNING

IF POWER EQUIPMENT OR EXPLOSIVES ARE TO BE USED FOR EXCAVATION ON THIS PROJECT THE CONTRACTOR MUST: 1) NOTIFY THE GAS COMPANY OF THE

PROPOSED LOCATION OF EXCAVATION.
2) TAKE PRECAUTION TO AVOID DAMAGE

TO GAS COMPANY INSTALLATIONS.

SUPV. U/G STRUCTURES DATE COMMITTEE

LOCATION OF UNDERGROUND STRUCTURES AS SHOWN ARE BASED ON THE BEST INFORMATION AVAILABLE BUT NO GUARANTEE IS GIVEN THAT ALL EXISTING UTILITIES ARE SHOWN OR THAT THE GIVEN LOCATIONS ARE EXACT. CONFIRMATION OF EXISTENCE AND EXACT. LOCATION OF ALL SERVICES MUST BE OBTAINED FROM THE INDIVIDUAL UTILITIES BEFORE PROCEEDING WITH CONSTRUCTION.

ELEV. DESIGNED CHECKED BY SC SC DRAWN APPROVED RJ ΚZ SCALE: 1:750 HORIZONTAL **ZUREK** VERTICAL DATE 2017 07 04 DATE 2017 06 06 REVISIONS

ORIGINAL SIGNED BY S.R.J. COURNOYER 17/06/05

ENGINEER'S SEAL

CONSULTANT DRAWING NUMBER



THE CITY OF WINNIPEG

WATER AND WASTE DEPARTMENT ENGINEERING DIVISION

2016 SEWER MAIN RENEWALS
BY CIPP LINING

INGERSOLL STREET

1ST MH S OF ELLICE AVENUE TO MH AT ELLICE AVENUE

SHEET 35 OF 79
CITY DRAWING NUMBER

11584

FILE PATH: R:\DRAWINGS\SEWER\2016 RENEWALS\Contract 5\Construction [