


KEEWATIN STREET

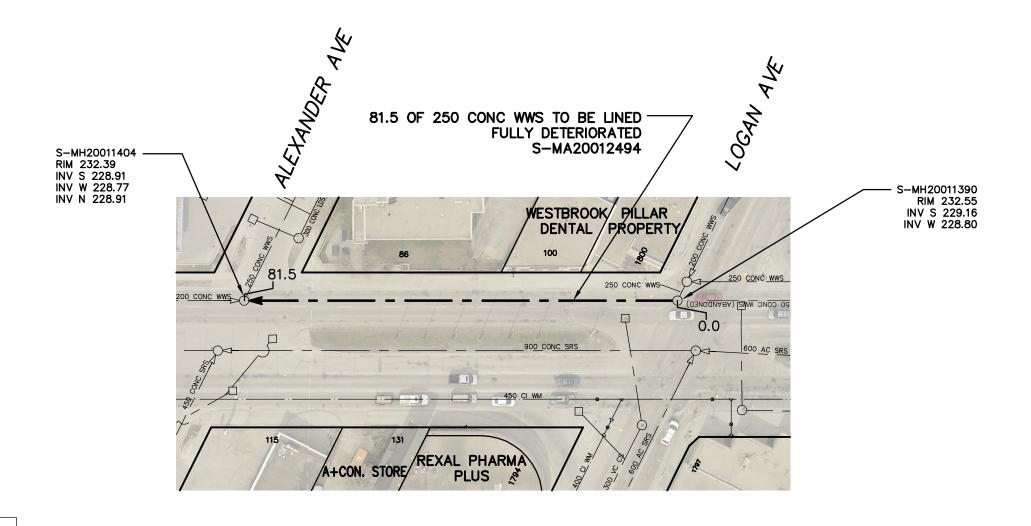

	SEWER JUNCTION INFORMATION FROM			
	SEWER VIDEO INSPECTION			
	SEWER ID S-MA20012494 DISTANCE FROM MH ID S-MH20011390			
	DISTANCE	DIAMETER	CLOCK	
	24.7	150	1	
	25.4	150	2	
	35.9	150	2	

FOR INDEX SEE 11551

METRIC

WHOLE NUMBERS INDICATE MILLIMETRES
DECIMALIZED NUMBERS INDICATE METRES



LOCATION APPROVED UNDERGROUND STRUCTURES

SEE PROVINCIAL REGULATION 210/72 FOR DETAILS

WARNING

IF POWER EQUIPMENT OR EXPLOSIVES ARE TO BE USED FOR EXCAVATION ON THIS PROJECT THE CONTRACTOR MUST: 1) NOTIFY THE GAS COMPANY OF THE

PROPOSED LOCATION OF EXCAVATION.

2) TAKE PRECAUTION TO AVOID DAMAGE

TO GAS COMPANY INSTALLATIONS.

SUPV. U/G STRUCTURES COMMITTEE

S

NOTE:

LOCATION OF UNDERGROUND STRUCTURES AS SHOWN ARE BASED ON THE BEST INFORMATION AVAILABLE BUT NO GUARANTEE IS GIVEN THAT ALL EXISTING UTILITIES ARE SHOWN OR THAT THE GIVEN LOCATIONS ARE EXACT. CONFIRMATION OF EXISTENCE AND EXACT LOCATION OF ALL SERVICES MUST BE OBTAINED FROM THE INDIVIDUAL UTILITIES BEFORE PROCEEDING WITH CONSTRUCTION.

B.M. ELEV. DESIGNED SC SC DRAWN APPROVED ΚZ SCALE: 1:750 HORIZONTAL **ZUREK** VERTICAL REVISIONS 2017 07 04 DATE 2017 06 06 DATE

ORIGINAL SIGNED BY S.R.J. COURNOYER 17/06/05

CONSULTANT DRAWING NUMBER



THE CITY OF WINNIPEG

WATER AND WASTE DEPARTMENT ENGINEERING DIVISION

2016 SEWER MAIN RENEWALS
BY CIPP LINING
KFFWATIN STRFFT

KEEWATIN STREET

MH AT LOGAN AVENUE TO

MH AT ALEXANDER AVENUE

SHEET 36 OF 79

11585

FILE PATH: R:\DRAWINGS\SEWER\2016 RENEWALS\Contract 5\Construc