
## PENNINGHAME STREET

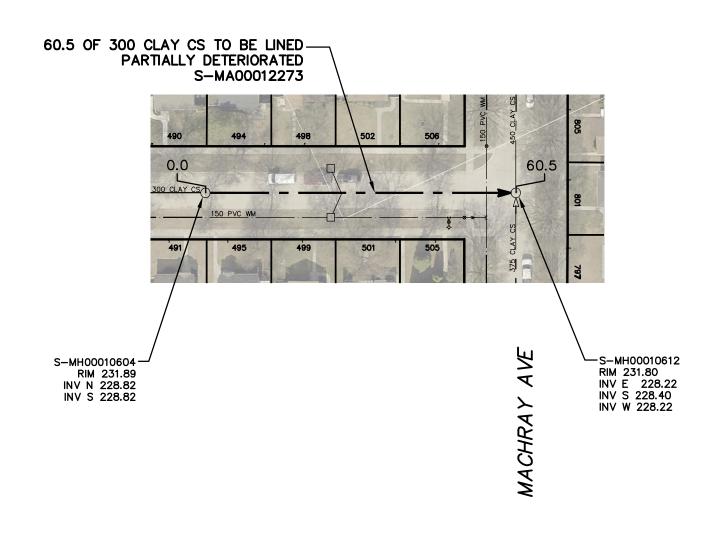




SEWER JUNCTION INFORMATION FROM SEWER VIDEO INSPECTION SEWER ID S-MA00012273 DISTANCE FROM MH ID S-MH00010604 DISTANCE DIAMETER 150 4.4 13.2 150 10 150 21.7 11 21.7 150 27.2 250 27.9 250 10 150 10 41.3 49.0 150 49.7 150 10 52.1 150 54.3 100 10

FOR INDEX SEE 11551

## **METRIC**

WHOLE NUMBERS INDICATE MILLIMETRES
DECIMALIZED NUMBERS INDICATE METRES

 

LOCATION APPROVED ELEV. UNDERGROUND STRUCTURES SUPV. U/G STRUCTURES COMMITTEE DATE DESIGNED SC SC DRAWN APPROVED LOCATION OF UNDERGROUND STRUCTURES AS SHOWN ARE BASED ON THE BEST INFORMATION AVAILABLE BUT NO GUARANTEE IS GIVEN THAT ALL EXISTING UTILITIES ARE SHOWN OR THAT THE GIVEN LOCATIONS ARE EXACT. CONFIRMATION OF EXISTENCE AND EXACT LOCATION OF ALL SERVICES MUST BE OBTAINED FROM THE INDIVIDUAL UTILITIES BEFORE PROCEEDING WITH CONSTRUCTION. RJ ΚZ SCALE: 1:750 HORIZONTAL **ZUREK** VERTICAL REVISIONS DATE 2017 07 04 DATE 2017 06 06

WARNING

IF POWER EQUIPMENT OR EXPLOSIVES ARE TO BE USED FOR EXCAVATION ON THIS PROJECT THE CONTRACTOR MUST: 1) NOTIFY THE GAS COMPANY OF THE

PROPOSED LOCATION OF EXCAVATION.

2) TAKE PRECAUTION TO AVOID DAMAGE

SEE PROVINCIAL REGULATION 210/72 FOR DETAILS

TO GAS COMPANY INSTALLATIONS.

ORIGINAL
SIGNED BY
S.R.J.
COURNOYER
17/06/05

CONSULTANT DRAWING NUMBER



## THE CITY OF WINNIPEG

WATER AND WASTE DEPARTMENT ENGINEERING DIVISION

2016 SEWER MAIN RENEWALS BY CIPP LINING

PENNINGHAME STREET

1ST MH S OF MACHRAY AVENUE TO
MH AT MACHRAY AVENUE

SHEET 47 OF 79

11596

FILE PATH: R:\DRAWINGS\SEWER\2016 RENEWALS\Contract 5\Construction Dwg