


### PORTAGE AVENUE

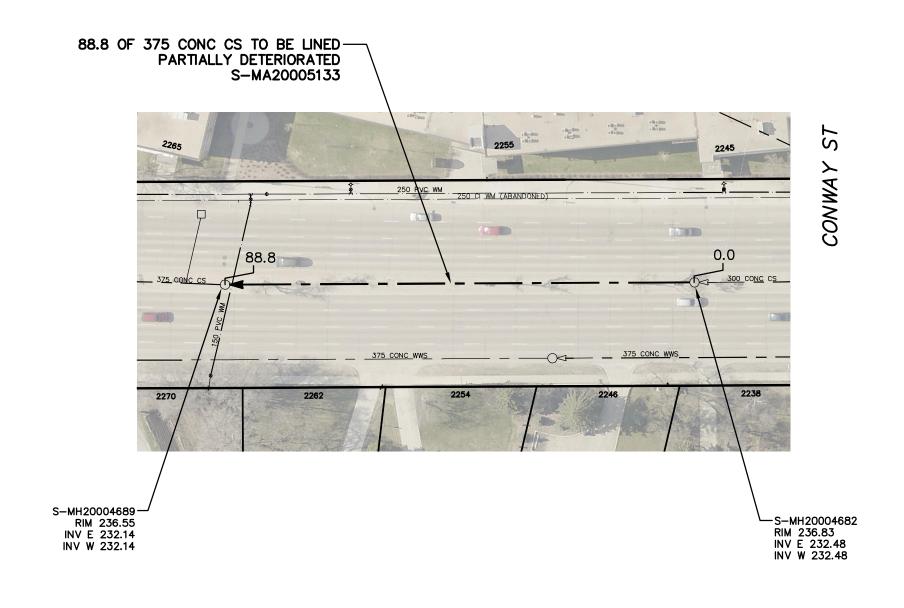

SEWER JUNCTION INFORMATION FROM SEWER VIDEO INSPECTION		
SEWER ID S-MA20005133		
DISTANCE FROM MH ID S-MH20004682		
DISTANCE	DIAMETER	CLOCK
3.1	150	10
38.3	150	2
49.3	150	2
61.1	150	10
65.7	150	2

# FOR INDEX SEE 11552

#### **METRIC**

WHOLE NUMBERS INDICATE MILLIMETRES
DECIMALIZED NUMBERS INDICATE METRES



## LOCATION APPROVED UNDERGROUND STRUCTURES

SEE PROVINCIAL REGULATION 210/72 FOR DETAILS

WARNING

IF POWER EQUIPMENT OR EXPLOSIVES

ARE TO BE USED FOR EXCAVATION ON THIS PROJECT THE CONTRACTOR MUST:

1) NOTIFY THE GAS COMPANY OF THE

PROPOSED LOCATION OF EXCAVATION.
2) TAKE PRECAUTION TO AVOID DAMAGE

TO GAS COMPANY INSTALLATIONS.

SUPV. U/G STRUCTURES DAT

NOTE:

LOCATION OF UNDERGROUND STRUCTURES AS SHOWN ARE BASED ON THE BEST INFORMATION AVAILABLE BUT NO GUARANTEE IS GIVEN THAT ALL EXISTING UTILLITIES ARE SHOWN OR THAT THE GIVEN LOCATIONS ARE EXACT. CONFIRMATION OF EXISTENCE AND EXACT LOCATION OF ALL SERVICES MUST BE OBTAINED FROM THE INDIVIDUAL UTILLITIES BEFORE PROCEEDING WITH CONSTRUCTION.

B.M. ELEV. ENGINEER'S SEAL DESIGNED SC SC DRAWN APPROVED ΚZ SCALE: 1:750 HORIZONTAL **ZUREK** VERTICAL DATE 2017 07 04 DATE 2017 06 06 REVISIONS

ORIGINAL SIGNED BY S.R.J. COURNOYER 17/06/05

CONSULTANT DRAWING NUMBER



#### THE CITY OF WINNIPEG

WATER AND WASTE DEPARTMENT ENGINEERING DIVISION

2016 SEWER MAIN RENEWALS
BY CIPP LINING

PORTAGE AVENUE

2ND MH W OF CONWAY STREET TO 2ND MH E OF MOUNT ROYAL ROAD

SHEET 50 OF 79

CITY DRAWING NUMBER

11599