


ST JAMES STREET

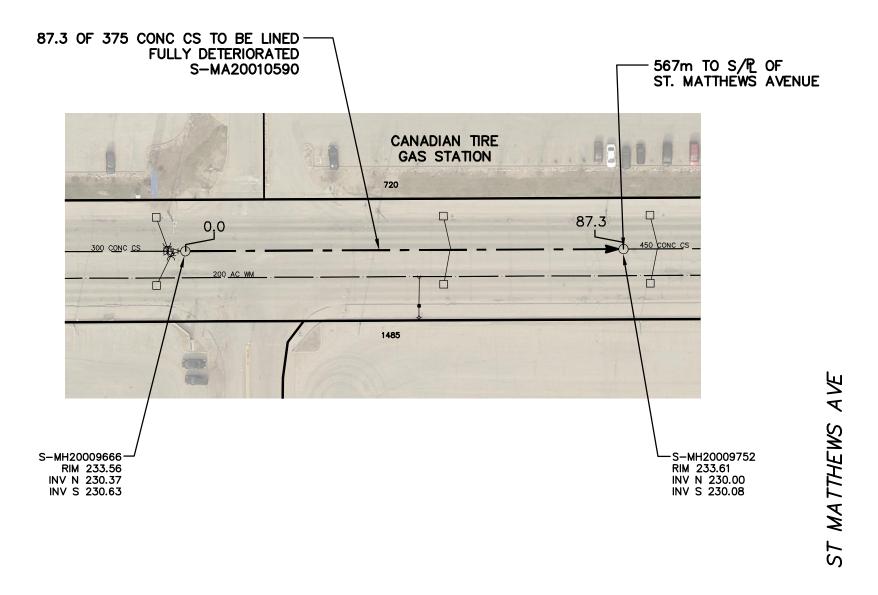


SEWER JUNCTION INFORMATION FROM SEWER VIDEO INSPECTION				
SEWER ID S-MA20010590				
DISTANCE FROM MH ID S-MH20009666				
DISTANCE	DIAMETER	CLOCK		
8.7	150	10		
11.4	150	10		
19.2	150	11		
37.7	300	10		
46.4	150	1		
49.9	300	2		
****REVERSAL REQUIRED****				

SEWER JUNCTION INFORMATION FROM SEWER VIDEO INSPECTION			
SEWER ID S-MA20010590			
DISTANCE FROM MH ID S-MH20009752			
DISTANCE	DIAMETER	CLOCK	
22.5	150	10	
32.3	250	2	
33.1	250	10	
37.1	300	10	
·			
****REVERSAL REQUIRED****			

FOR INDEX SEE 11552

METRIC

WHOLE NUMBERS INDICATE MILLIMETRES DECIMALIZED NUMBERS INDICATE METRES

 

LOCATION APPROVED UNDERGROUND STRUCTURES

SEE PROVINCIAL REGULATION 210/72 FOR DETAILS

WARNING

IF POWER EQUIPMENT OR EXPLOSIVES ARE TO BE USED FOR EXCAVATION ON THIS PROJECT THE CONTRACTOR MUST: 1) NOTIFY THE GAS COMPANY OF THE

PROPOSED LOCATION OF EXCAVATION. 2) TAKE PRECAUTION TO AVOID DAMAGE

TO GAS COMPANY INSTALLATIONS.

SUPV. U/G STRUCTURES COMMITTEE

LOCATION OF UNDERGROUND STRUCTURES AS SHOWN ARE BASED ON THE BEST INFORMATION AVAILABLE BUT NO GUARANTEE IS GIVEN THAT ALL EXISTING UTILITIES ARE SHOWN OR THAT THE GIVEN LOCATIONS ARE EXACT. CONFIRMATION OF EXISTENCE AND EXACT LOCATION OF ALL SERVICES MUST BE OBTAINED FROM THE INDIVIDUAL UTILITIES BEFORE PROCEEDING WITH CONSTRUCTION.

ELEV. DESIGNED SC SC DRAWN APPROVED ΚZ SCALE: 1:750 HORIZONTAL **ZUREK** VERTICAL REVISIONS DATE 2017 07 04 DATE 2017 06 06

ORIGINAL SIGNED BY S.R.J. **COURNOYER** 17/06/05

CONSULTANT DRAWING NUMBER



THE CITY OF WINNIPEG

WATER AND WASTE DEPARTMENT ENGINEERING DIVISION

2016 SEWER MAIN RENEWALS BY CIPP LINING

ST JAMES STREET

4TH MH S OF ST MATTHEWS AVENUE TO 3RD MH S OF ST MATTHEWS AVENUE

CITY DRAWING NUMBER

SHEET **67** OF **79**

11616