


CONTRACTOR TO CONFIRM ALL DIMENSIONS AND REPORT ANY DISCREPANCIES TO CONTRACT ADMINISTRATOR PRIOR TO CONSTRUCTION. LOCATION OF UNDERGROUND STRUCTURES AS SHOWN ARE BASED ON THE BEST INFORMATION AVAILABLE BUT NO GUARANTEE IS GIVEN THAT ALL EXISTING UTILITIES ARE SHOWN OR THAT THE GIVEN LOCATIONS ARE EXACT. CONFIRMATION OF EXISTENCE AND EXACT LOCATION OF ALL SERVICES MUST BE OBTAINED FROM THE INDIVIDUAL UTILITIES BEFORE PROCEEDING WITH CONSTRUCTION.

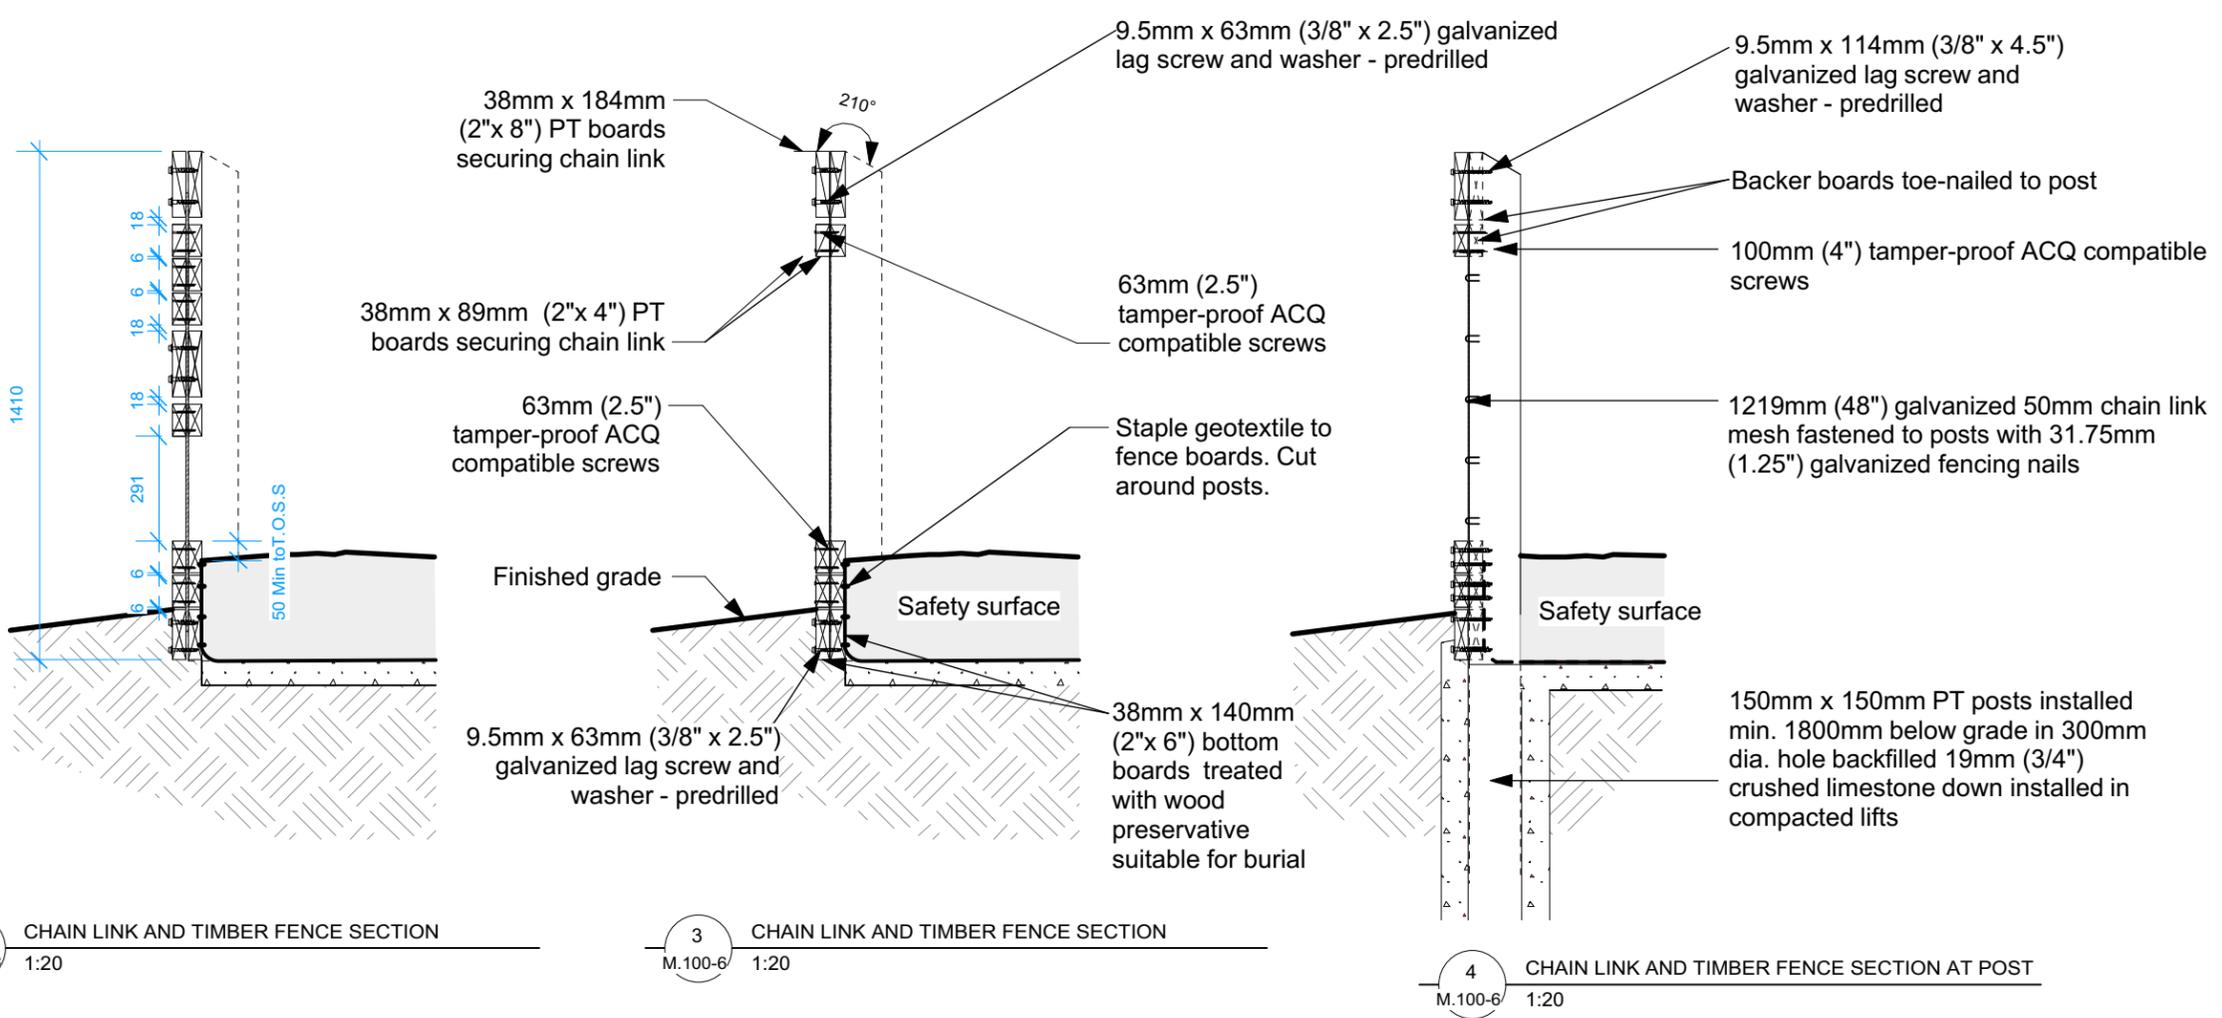


- Notes:
1. All dimensions are in millimetres (mm)
 2. All wood to be pressure treated (GREEN)
 3. All ends and cuts to be treated with preservative (exposed to be clear-coat)
 4. All hardware to be ACQ approved
 5. Set posts vertical and plumb
 6. 3040mm boards to be cut from 3650mm (12') boards.
 7. All chain link components to be galvanized

2 CHAIN LINK AND TIMBER FENCE SECTION
 M.100-6 1:20

3 CHAIN LINK AND TIMBER FENCE SECTION
 M.100-6 1:20

4 CHAIN LINK AND TIMBER FENCE SECTION AT POST
 M.100-6 1:20

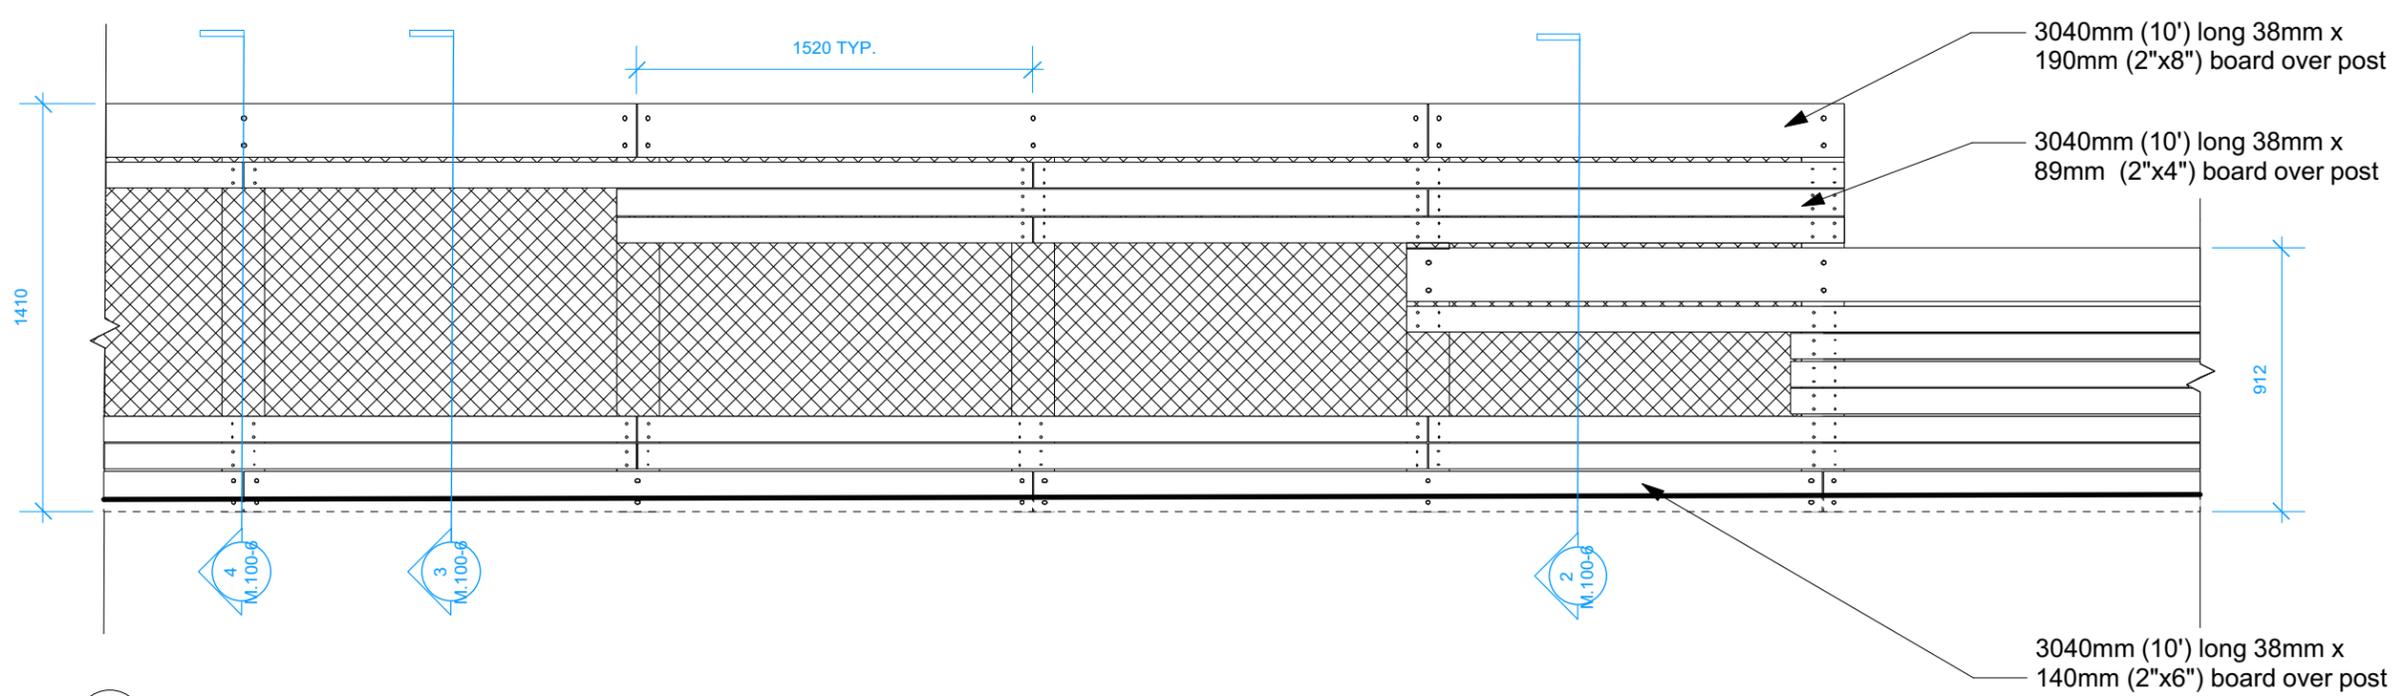

1 CHAIN LINK AND TIMBER FENCE
 M.100-6 1:25

DESIGNED BY	IL	CHECKED BY	
DRAWN BY	IM	APPROVED BY	
HORIZ. SCALE	AS INDICATED		
VERT. SCALE	AS INDICATED		
DATE	SEPTEMBER 2016		
MANAGER, PARK AND OPEN SPACES		DATE	
MANAGER, URBAN DESIGN DIVISION		DATE	
DRAWING TITLE			
Magas Memorial Park Playground			
Fence Details			
SITE ADDRESS	DRAWING NO.		
534 Regent Avenue East	M.100-6		
	BID OPPORTUNITY NO.		
	356-2017		