


CONTRACTOR TO CONFIRM ALL DIMENSIONS AND REPORT ANY DISCREPANCIES TO CONTRACT ADMINISTRATOR PRIOR TO CONSTRUCTION. LOCATION OF UNDERGROUND STRUCTURES AS SHOWN ARE BASED ON THE BEST INFORMATION AVAILABLE BUT NO GUARANTEE IS GIVEN THAT ALL EXISTING UTILITIES ARE SHOWN OR THAT THE GIVEN LOCATIONS ARE EXACT. CONFIRMATION OF EXISTENCE AND EXACT LOCATION OF ALL SERVICES MUST BE OBTAINED FROM THE INDIVIDUAL UTILITIES BEFORE PROCEEDING WITH CONSTRUCTION.

**Notes:**

1. All dimensions are in millimetres (mm)
2. Confirm gate width on site prior to fabrication of gate frame
3. All wood to be pressure treated (GREEN)
4. All ends and cuts to be treated with clear-coat preservative rated for above ground applications
5. All hardware to be ACQ approved
6. Set posts vertical and plumb
7. All chain link components to be galvanized

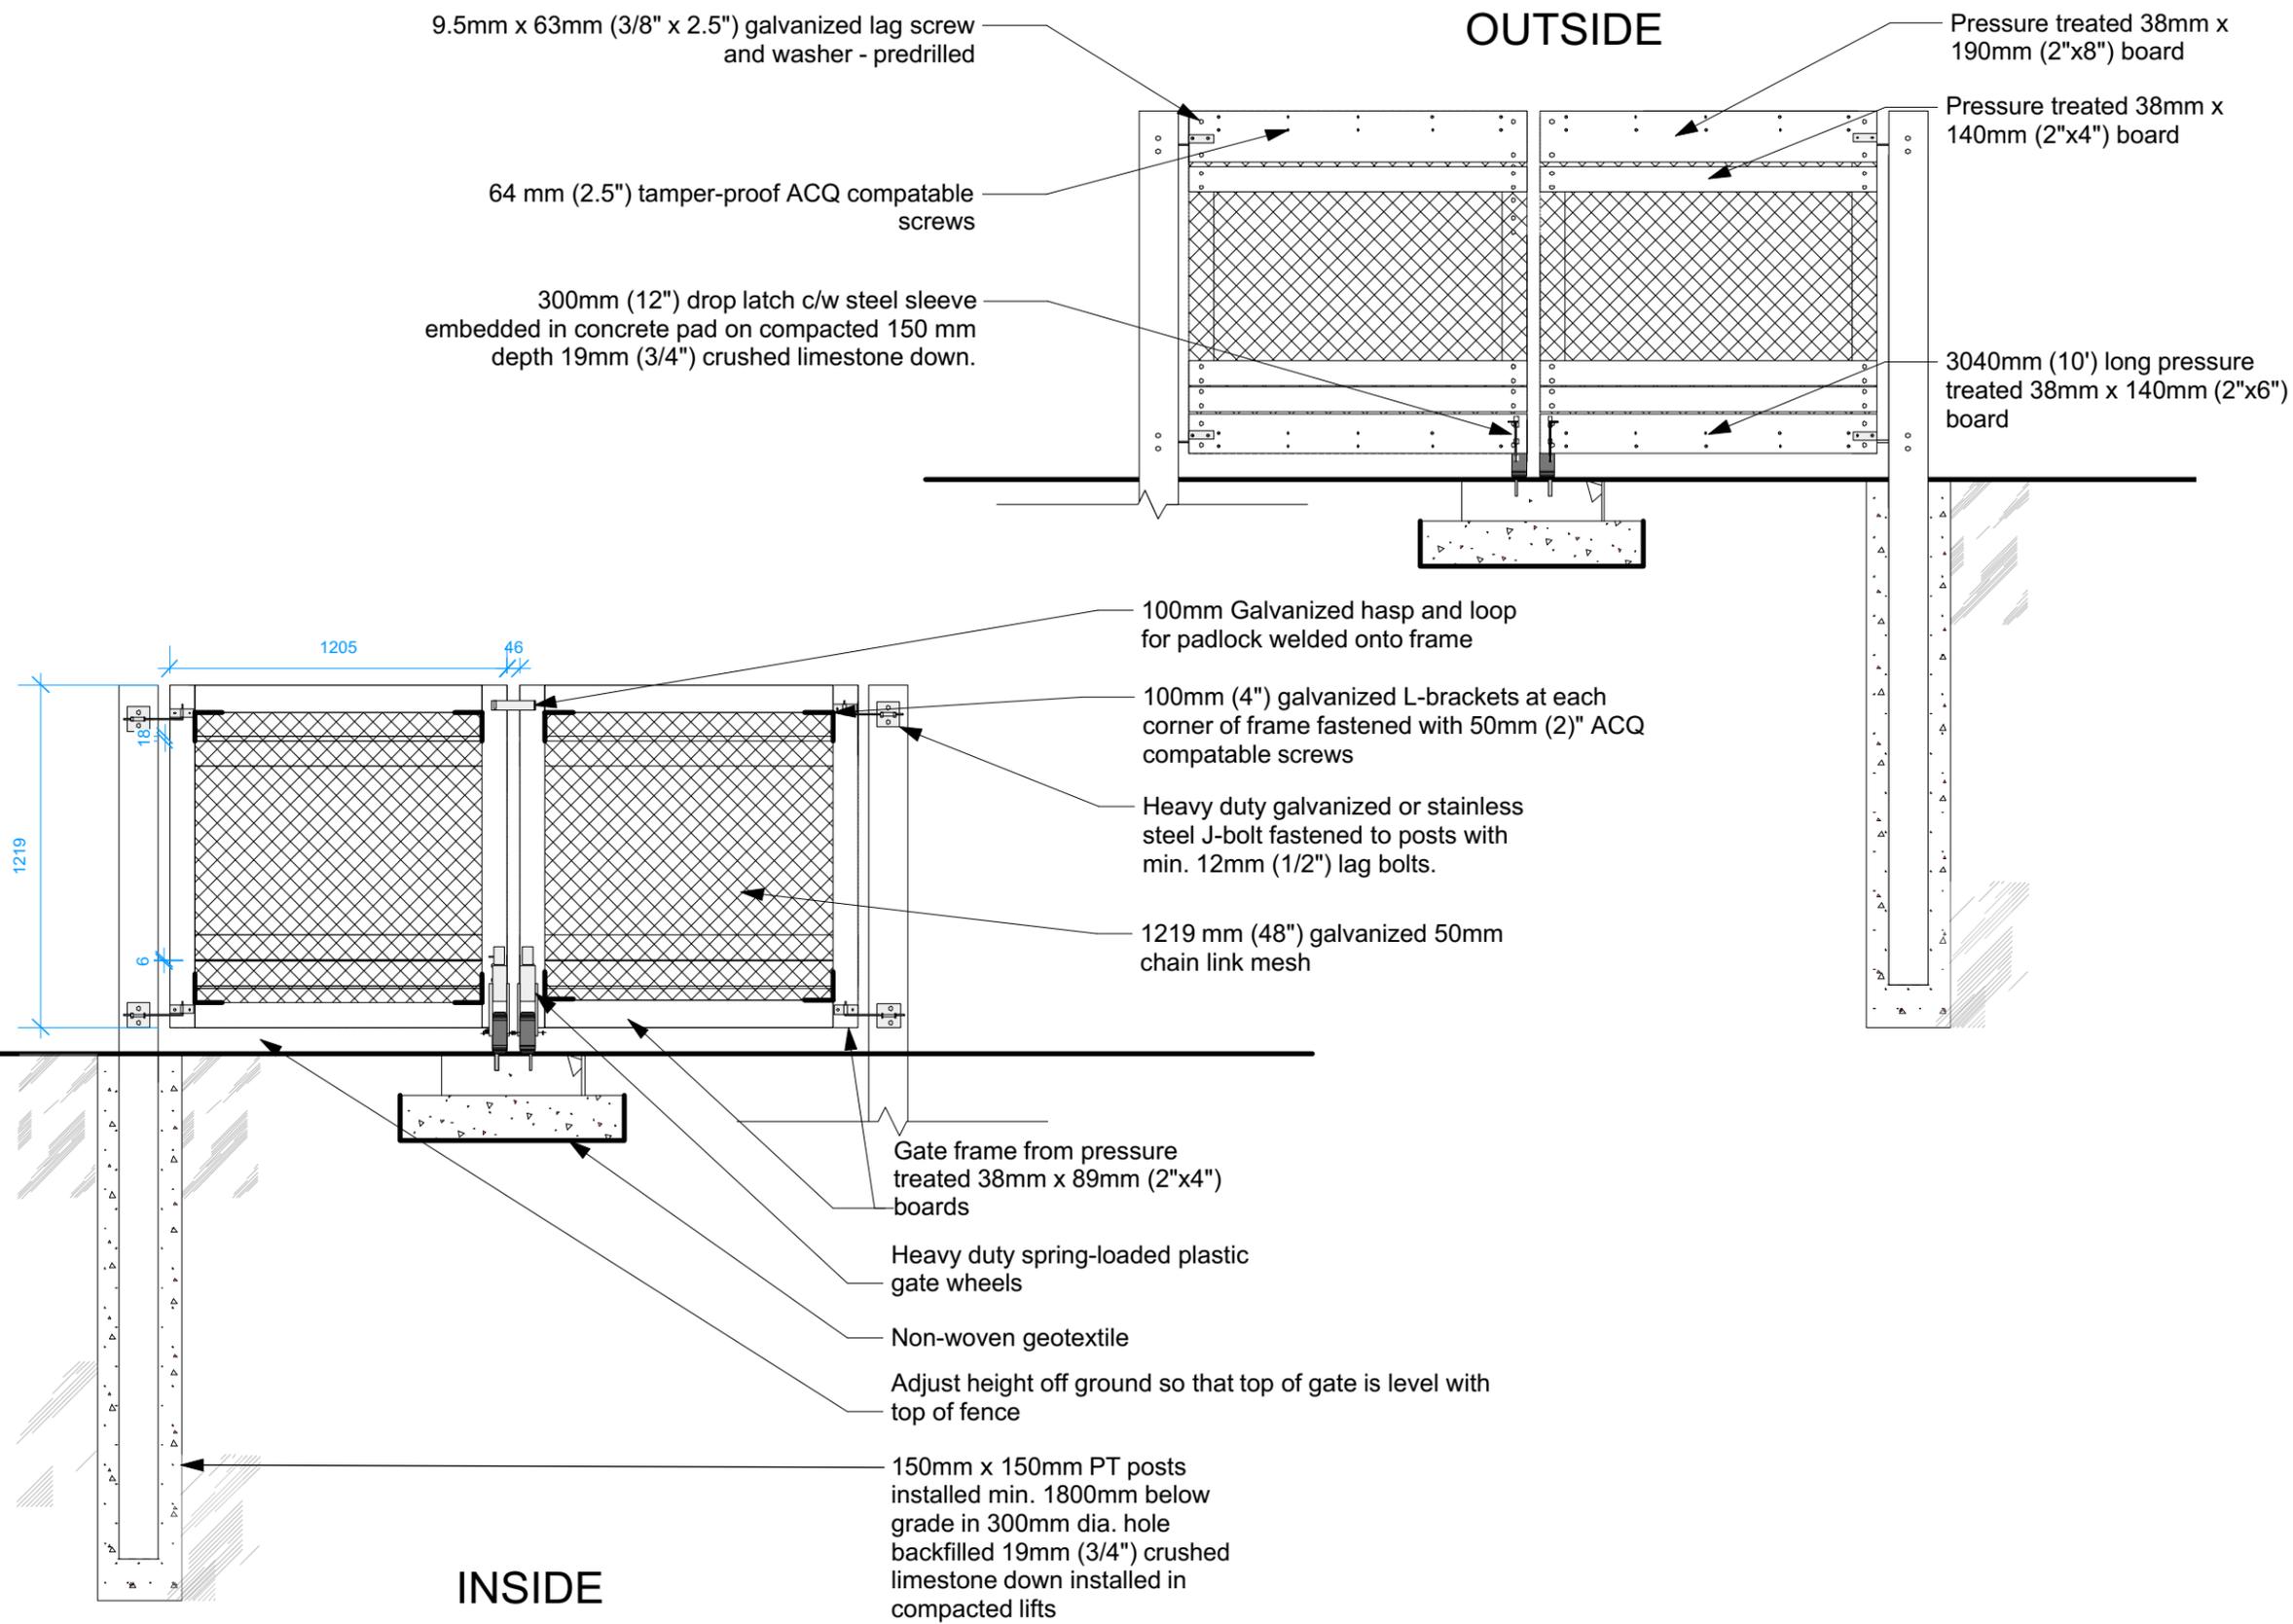

DESIGNED BY	IM	CHECKED BY	
-------------	----	------------	--

DRAWN BY	IM	APPROVED BY	
----------	----	-------------	--

HORIZ. SCALE 1:25  
 VERT. SCALE 1:25

DATE

MANAGER, PARK AND OPEN SPACES	DATE
----------------------------------	------

MANAGER, URBAN DESIGN DIVISION	DATE
-----------------------------------	------

DRAWING TITLE  
**Magas Memorial Park Playground**  
**Gate Details**

SITE ADDRESS	DRAWING NO.
534 Regent Avenue East	M.100-7
	BID OPPORTUNITY NO.
	356-2017